

LANDSCAPE PLANS

FIELDSTONE FARMS

LOCATED AT:

Old North Road & Stony Fort Road
Assessor's Plat 16-4, Lot 9
South Kingstown, Rhode Island


PREPARED FOR THE:

Old North Land Investments, LLC
74 Lambert Lind Highway
Warwick, Rhode Island 02886

SHEET INDEX

NUMBER	TITLE	ISSUED FOR PERMITTING	REVISIONS
1	COVER SHEET	12-22-2022	
2	OVERALL SITE PLAN	12-22-2022	
3	PLANTING PLANS A, B & C	12-22-2022	
4	PLANTING PLANS D, E & F	12-22-2022	
5	PLANTING PLANS G	12-22-2022	
6	PLANTING PLANS H & I	12-22-2022	
7	PLANTING PLAN J	12-22-2022	
	LANDSCAPE NOTES & DETAILS	12-22-2022	


PREPARED BY:

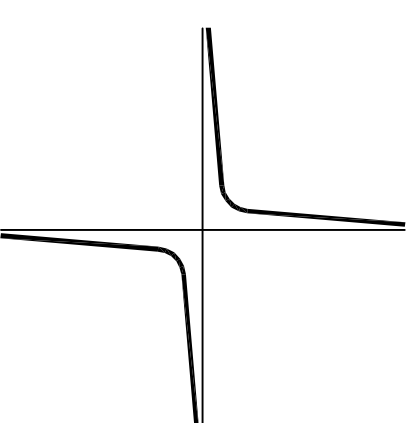


JOHN C. CARTER & CO., INC.

960 BOSTON NECK RD., NARRAGANSETT, RI
(401) 783 - 3500


LANDSCAPE ARCHITECTURE
DESIGN & BUILD

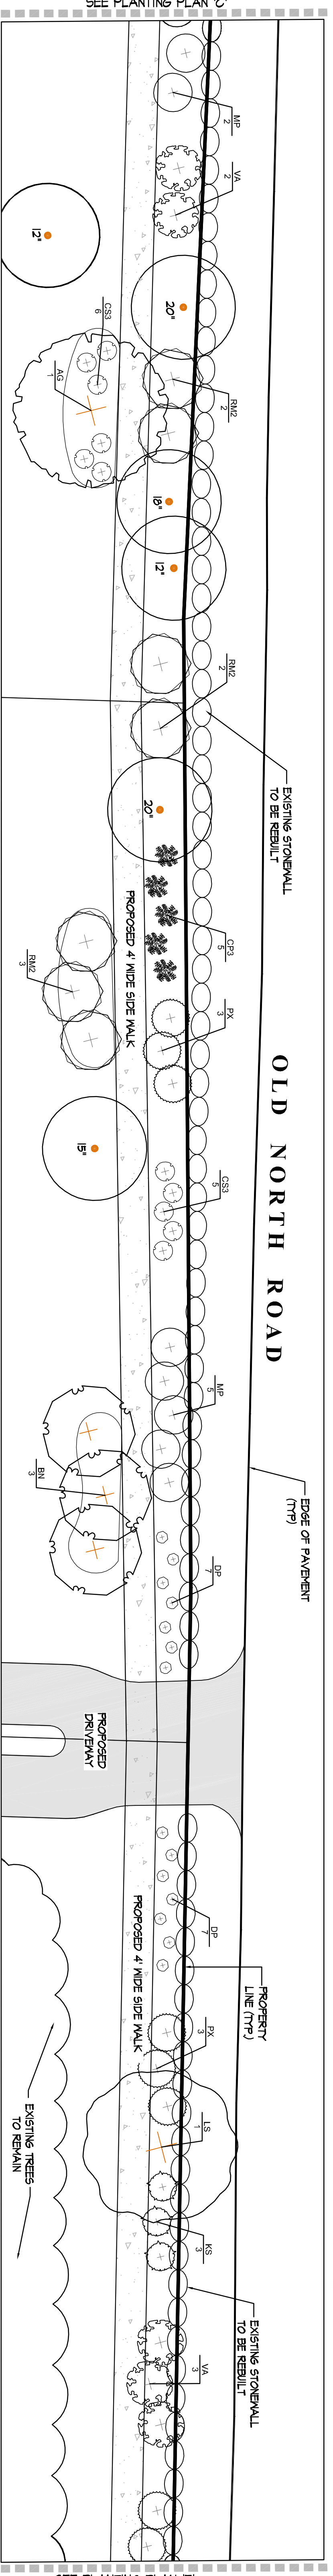


D PLANTING PLAN - D
SCALE: 1" = 10'

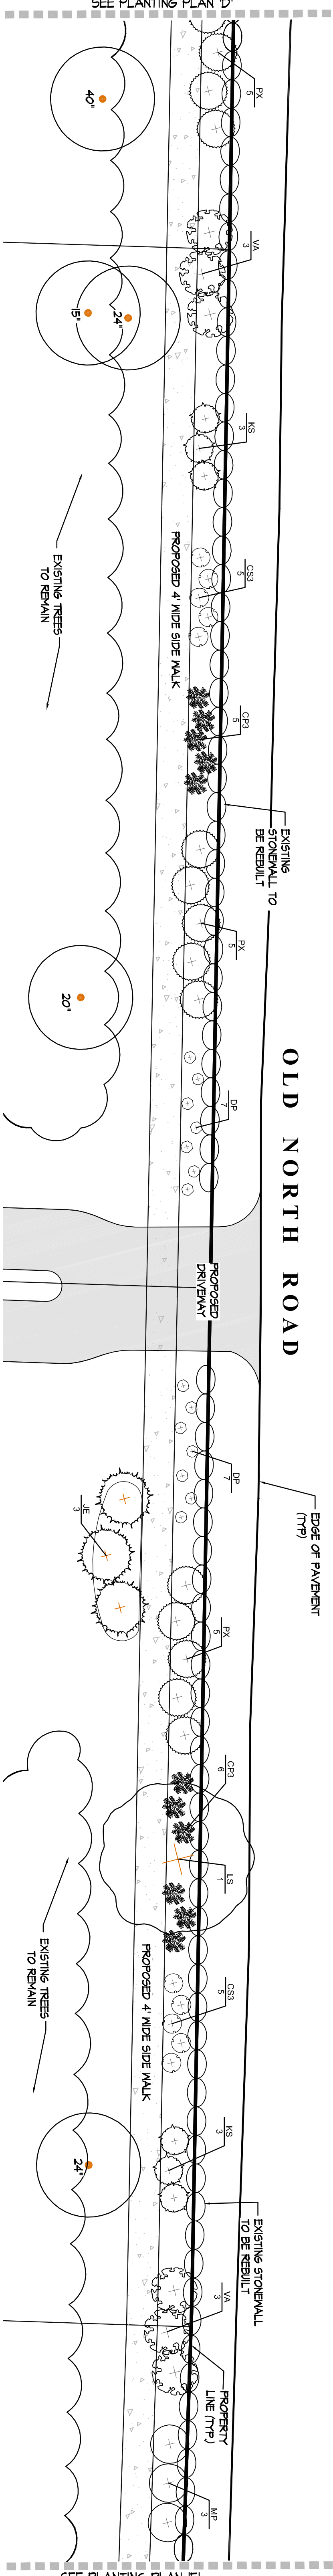

E PLANTING PLAN - E
SCALE: 1" = 10'

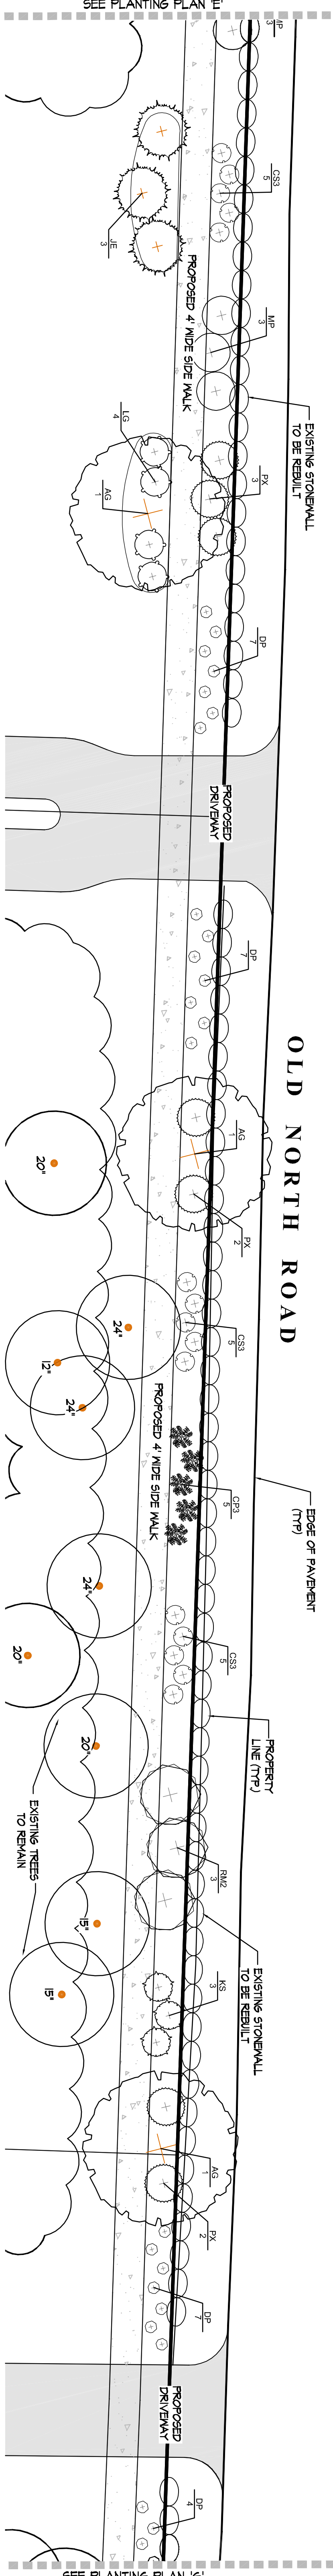



F PLANTING PLAN - F
SCALE: 1" = 10'

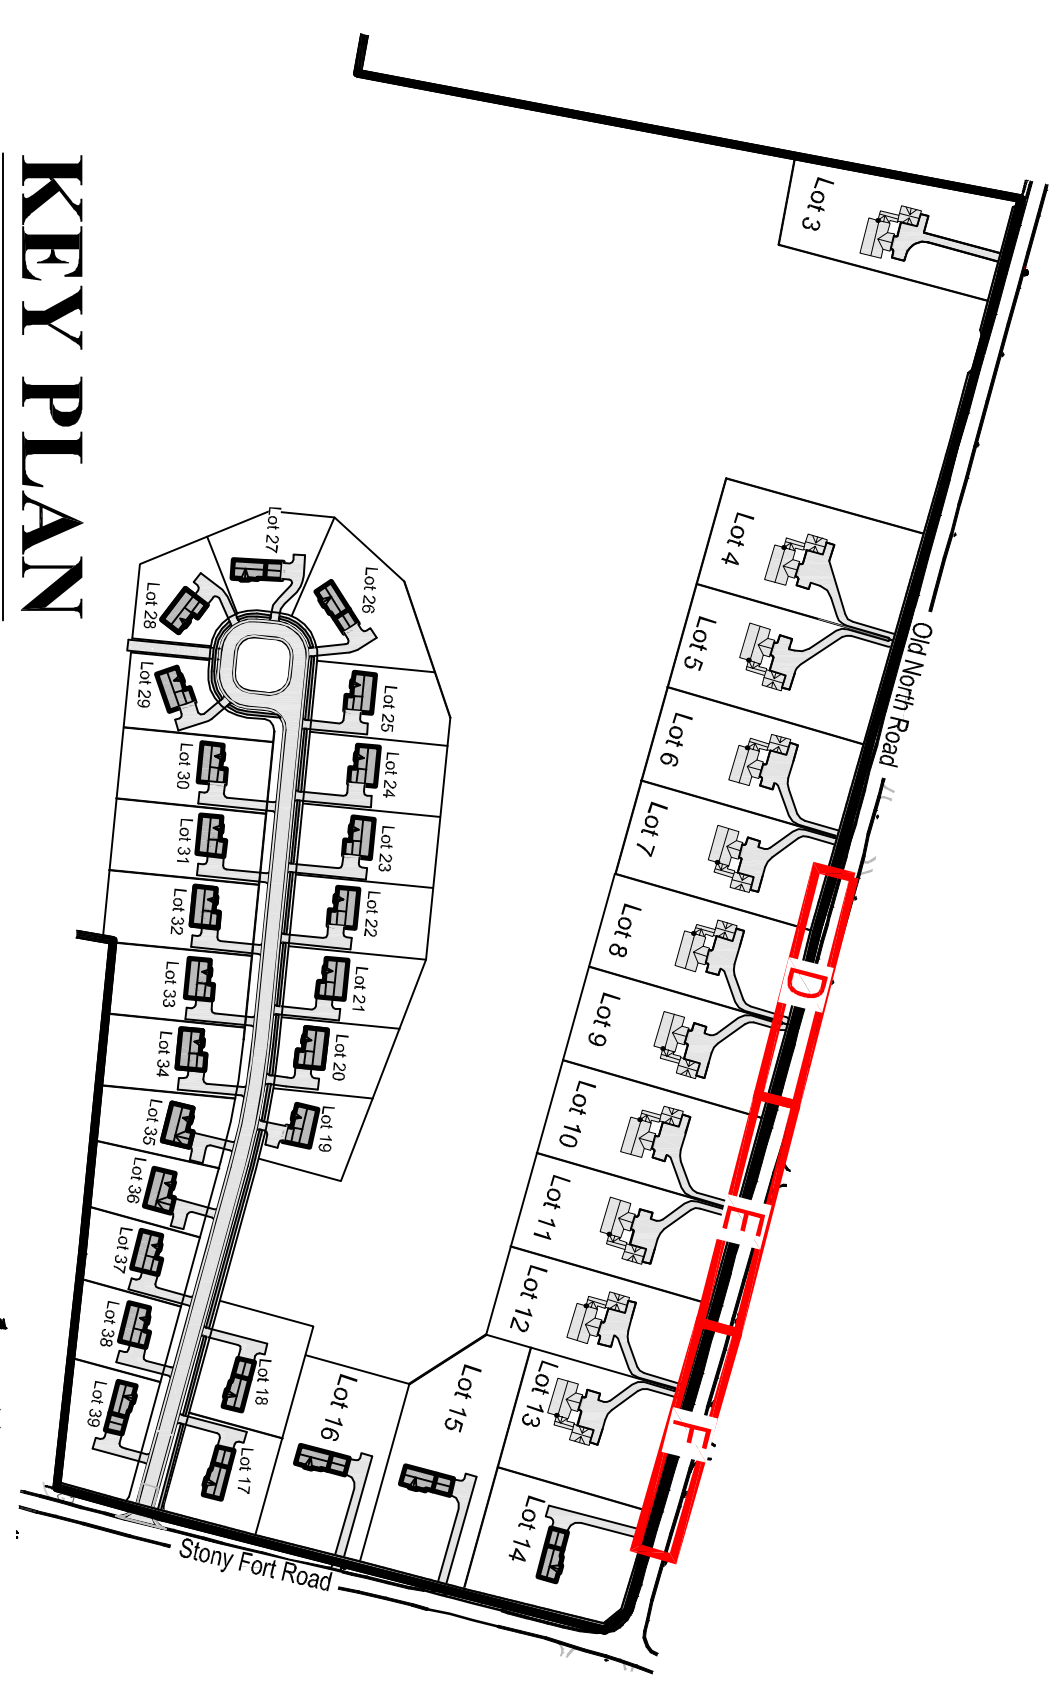

KEY PLAN
NTS

PLANT SCHEDULE - SHEET 3

TREES	QTY	BOTANICAL NAME	COMMON NAME	SIZE
AG	4	ACER RUBRUM 'OCTOBER GLORY™'	OCTOBER GLORY MAPLE	1.5-2' CAL.
BN	3	BETULA NIGRA	RIVER BIRCH WILT-TRUNK	1.5-2' CAL.
IE	6	JUNIPERUS VIRGINIANA	EASTERN RED CEDAR	6-8' HT.
LS	2	LIQUIDAMBAR STRYCKIFOLIA 'KOTUIDILOBA'	FRUITLESS SWEET GUM	1.5-2' CAL.
SHRUBS	QTY	BOTANICAL NAME	COMMON NAME	SIZE
CS3	36	CLETHRA ALNIFOLIA 'SIXTEEN CANDLES'	SWEETSWEET CLETHRA	18-24" HT.
CS9	21	COMPTONIA PEREGRINA	SWEET FERNS	1' GAL.
KS	12	KALMIA LATIFOLIA 'SARAH'	SARAH MOUNTAIN LAUREL	18-24" HT.
L6	4	LEUCOTHOE FONTANESIANA 'GIRARD'S RAINBOW'	GIRARD'S RAINBOW LEUCOTHOE	18-24" HT.
MP	3	MOSELLA PENNSYLVANICA	NORTHERN BAYBERRY	18-24" HT.
PX	28	PIERIS X BROWNER'S BEAUTY™	BROWNER'S BEAUTY HYBRID PIERIS	18-24" HT.
RV2	10	RHOCHODENDRON MAXIMUM	ROSE BAY	24-30" HT.
VA	11	VIBURNUM DENTATUM 'AUTUMN JAZZ'	ARROWWOOD VIBURNUM	18-24" HT.
ANNUALS/PERENNIALS	QTY	BOTANICAL NAME	COMMON NAME	SIZE
DP	59	DENNSTAEDTIA PUNCTILOBLA	HAY-SCENTED FERN	1' GAL.

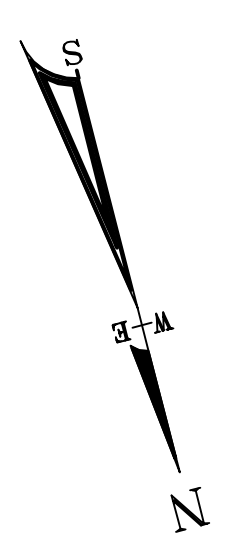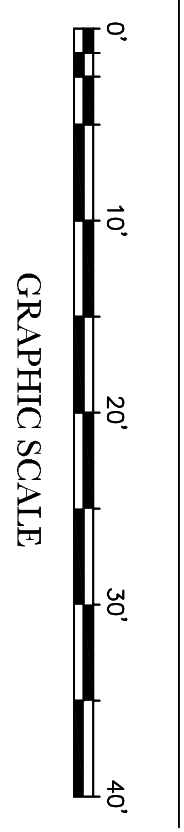

PLANTING PLANS - D, E & F

FIELDSTONE FARMS
 OLD NORTH ROAD & STONY FORT ROAD
 ASSESSOR'S PLAT 16-4 LOT 9
 SOUTH KINGSTOWN, RHODE ISLAND

PREPARED BY
JOHN C. CARTER & COMPANY, INC.
 LANDSCAPE ARCHITECTURE
 960 Boston Neck Road
 Narragansett, RI 02882
 Tel: (401) 783-5300

Old North Land Investments, LLC
 74 Lambert Lind Highway
 Warwick, RI 02886

DECEMBER 22, 2022
 DWN, BXL, LMK

SHEET **3**

NO.	DATE	DESCRIPTION	BY

