



FRANK KARPOWICZ ARCHITECTS INC.
 26 South County Commons Way, Unit A5
 Wakefield, RI 02879
 401 782.4604
 401 783.1245 fax

3'-0" HIGH
 PARAPET

ROOFTOP EQUIPMENT		11 - 06 - 2023
1	BID	4 - 27 - 2021
No.	Issue	Date

MATUNUCK SHELLFISH HATCHERY

650 SUCCOTASH RD.
 South Kingstown , RI


EXTERIOR
 VIEW
 RENDERINGS



Project No.
 21111
 Drawn By:
 EWW
 Date:
 4-27-2021


A3.0

2024 THIS DRAWING SHALL NOT BE USED FOR MAKING REPRODUCTIONS THEREOF, OR FOR CONSTRUCTION AND USE WITHOUT THE WRITTEN AUTHORIZATION OF FRANK KARPOWICZ ARCHITECTS, INC.

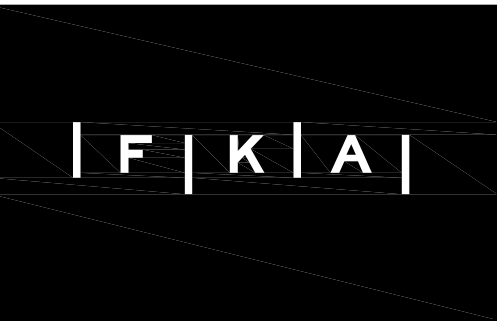

FRANK KARPOWICZ ARCHITECTS INC

26 South County Commons Way, Unit A5
Wakefield, RI 02879
401 782.4604
401 783.1245 fax

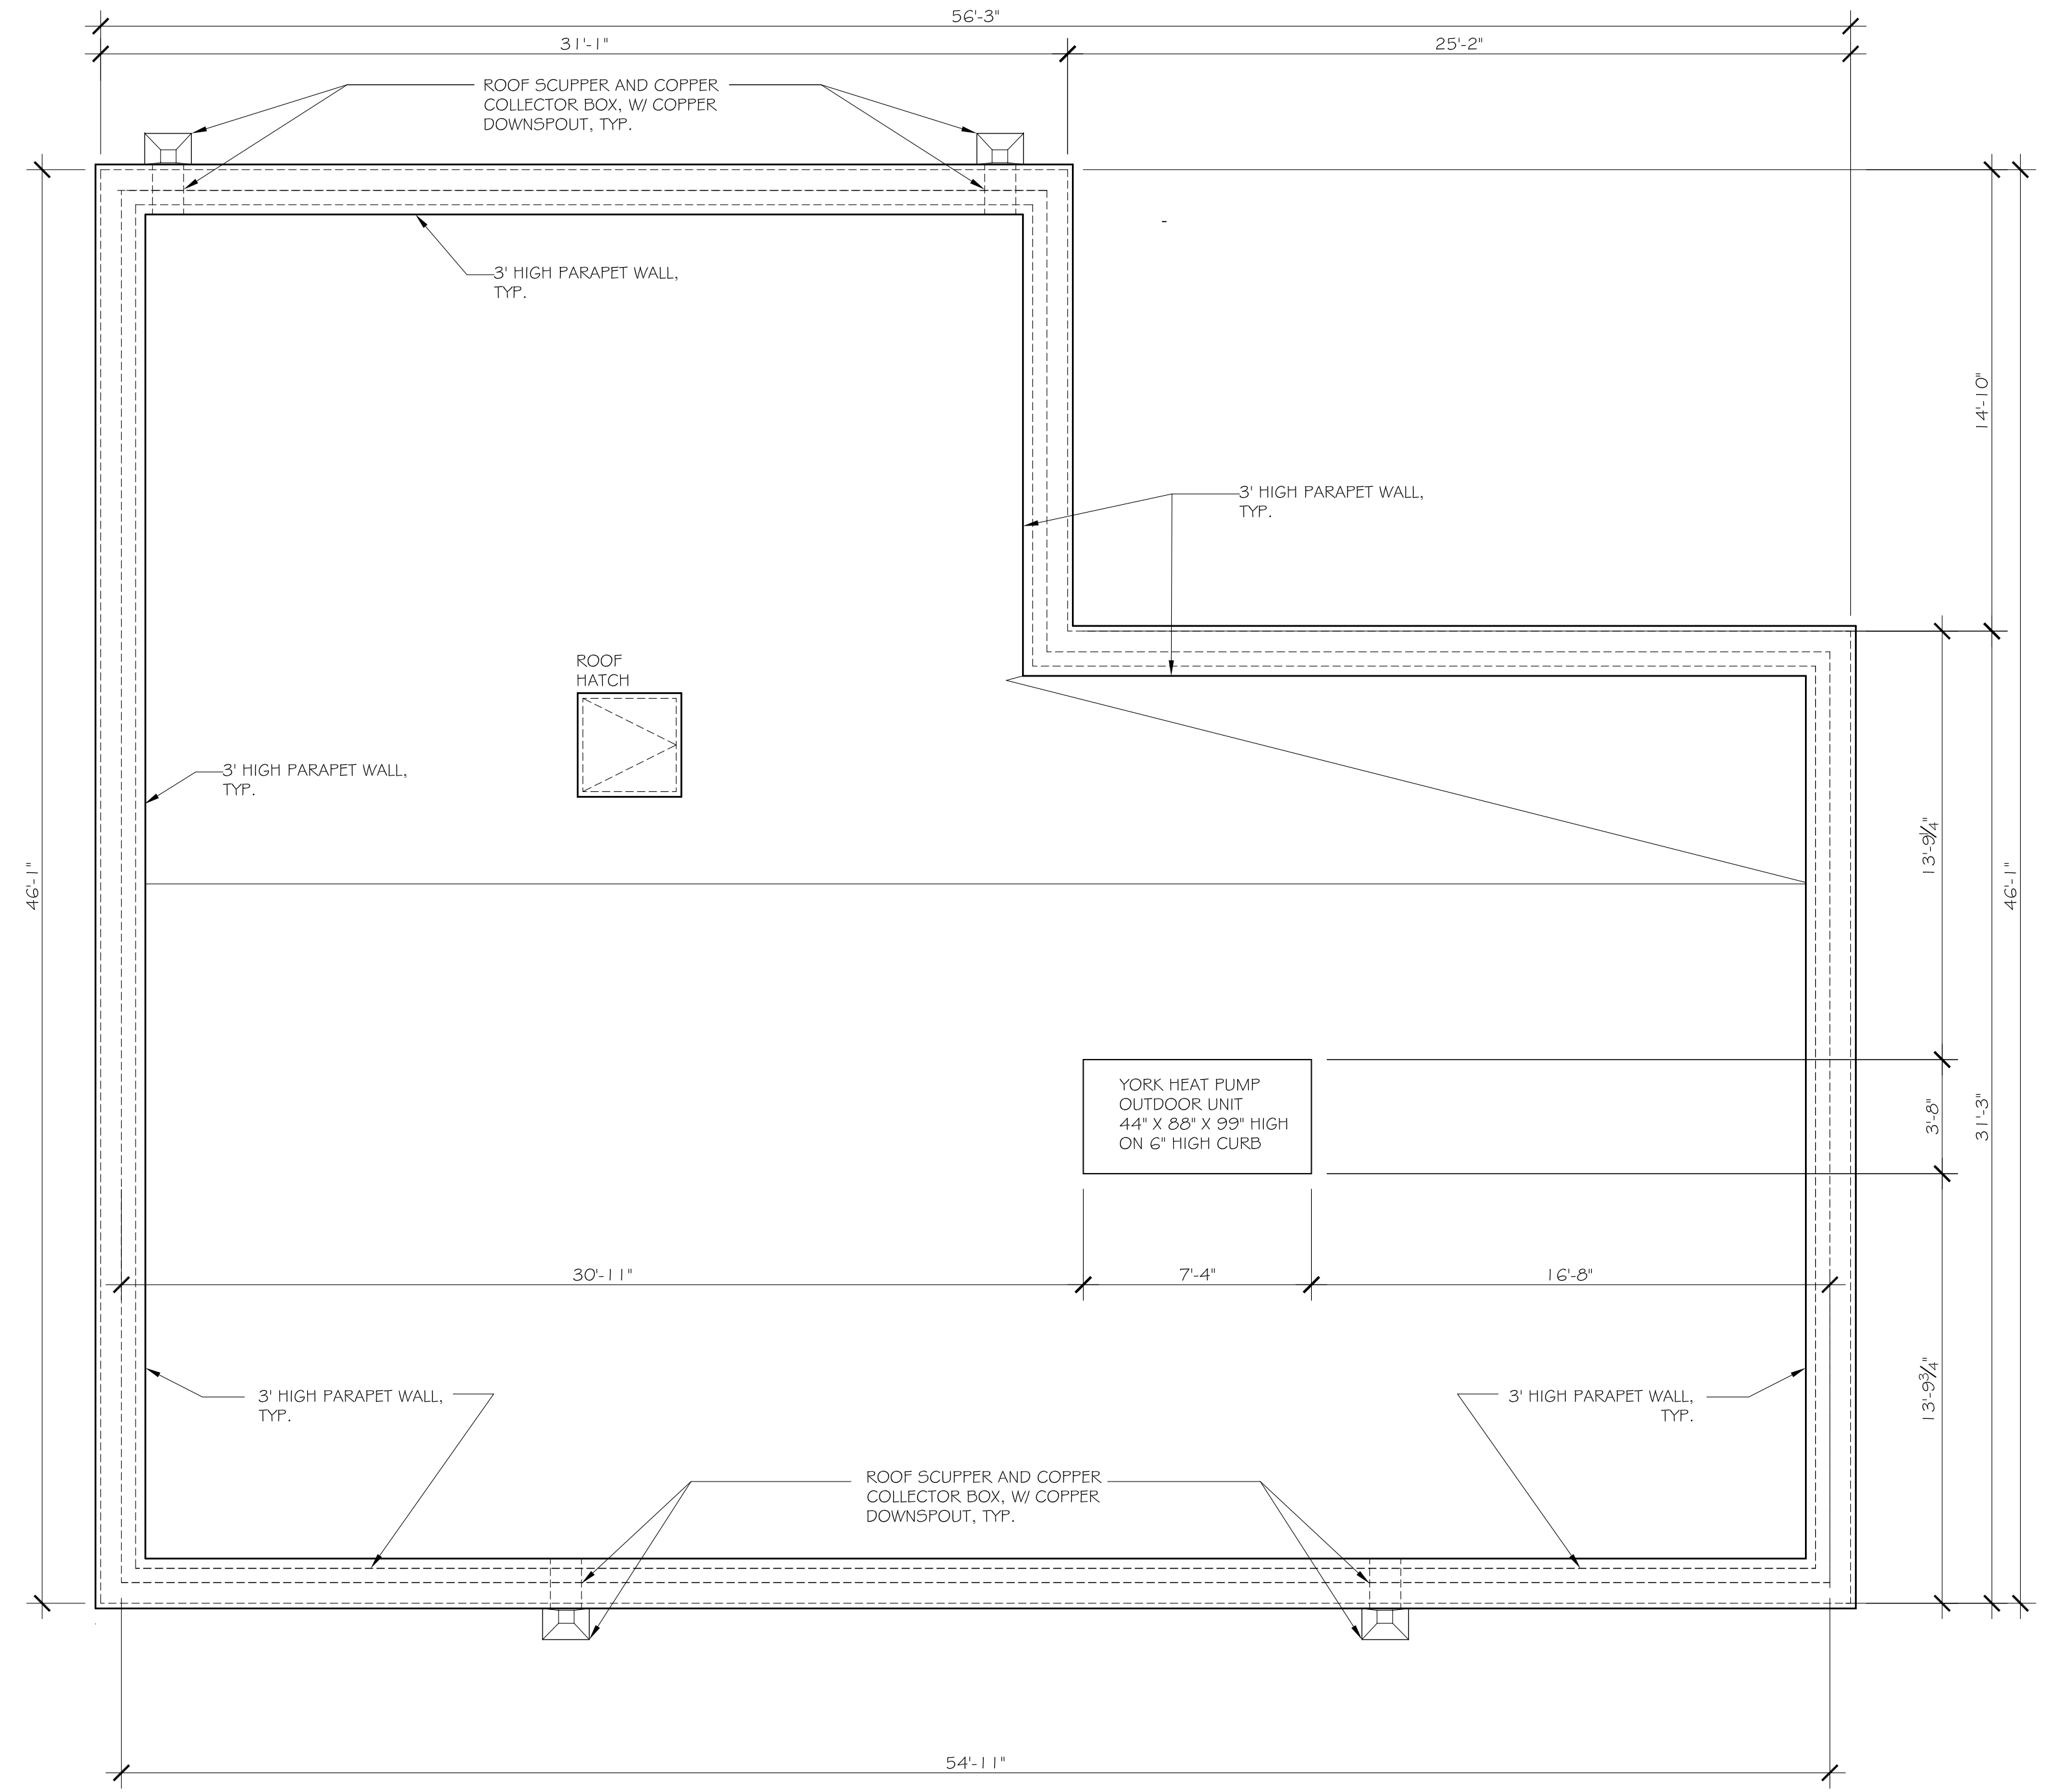

3'-0" HIGH
PARAPET

ROOFTOP EQUIPMENT		11 - 06 - 2023
No.	Issue	Date
1	BID	4 - 27 - 2021

MATUNUCK SHELLFISH HATCHERY

650 SUCCOTASH RD.
South Kingstown , RI


ROOF
PLAN




Project No.
21111
Drawn By:
EWW
Date:
4-27-2021

A1.4

1 ROOF PLAN
1/4" = 1'-0"

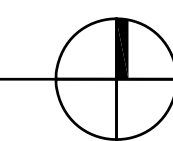


2021 THIS DRAWING SHALL NOT BE USED FOR MAKING REPRODUCTIONS THEREOF, OR FOR CONSTRUCTION OF ANY TYPE WITHOUT THE WRITTEN AUTHORIZATION OF FRANK KARPOWICZ ARCHITECTS, INC.

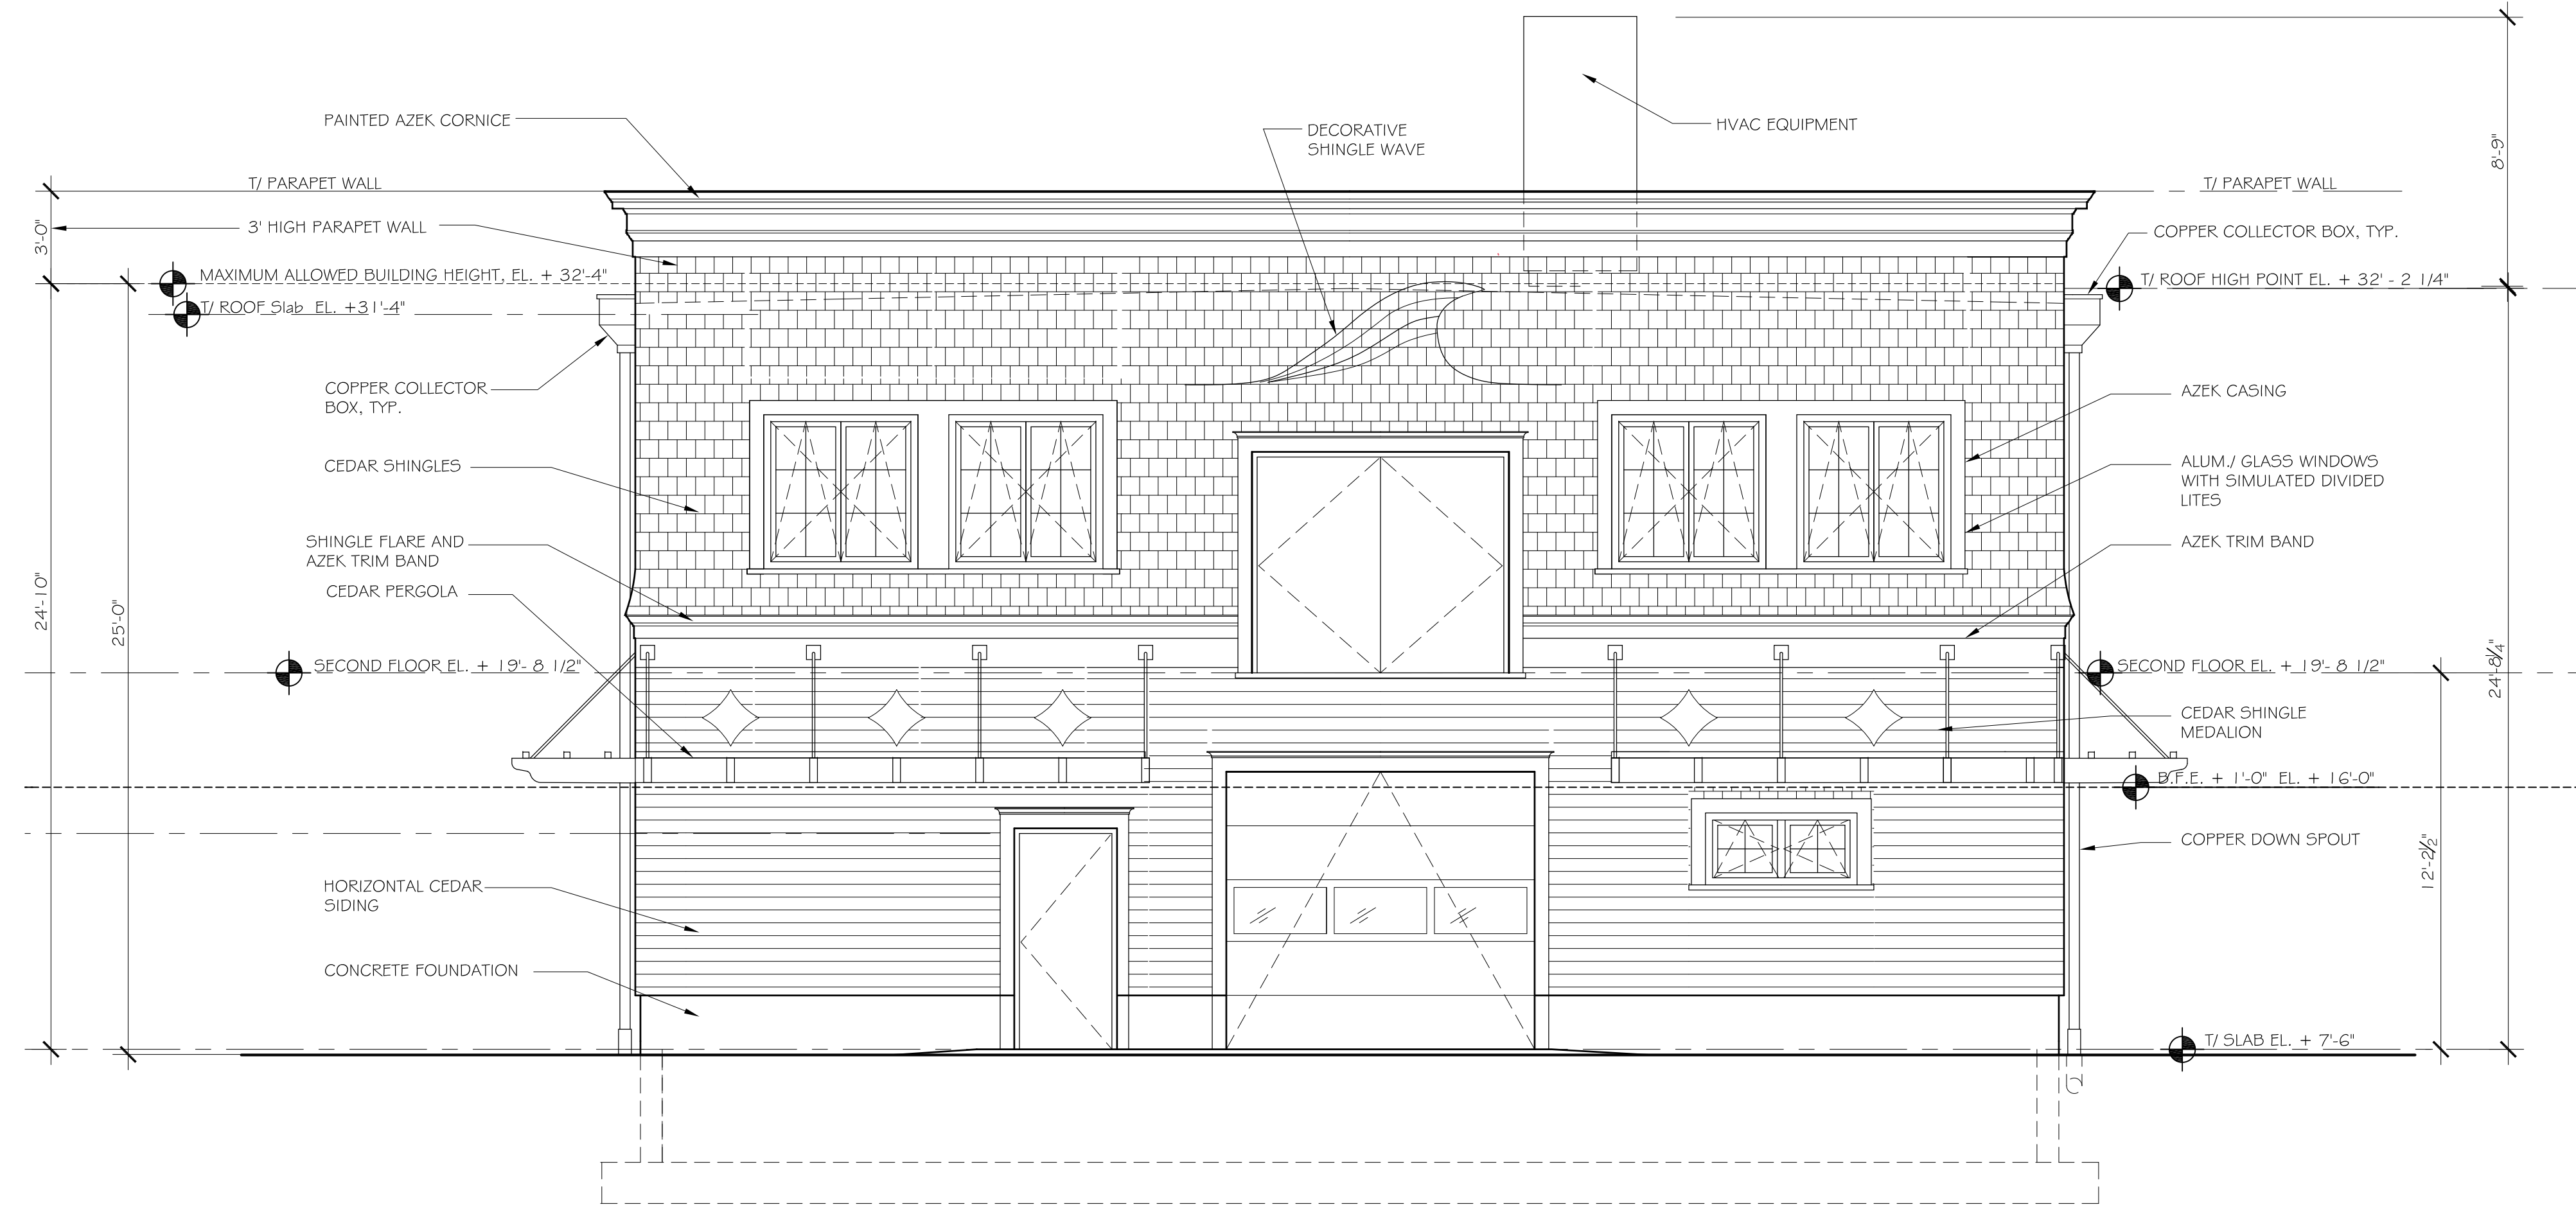

1 WEST ELEVATION
 1/4" = 1'-0"

3'-0" HIGH
 PARAPET

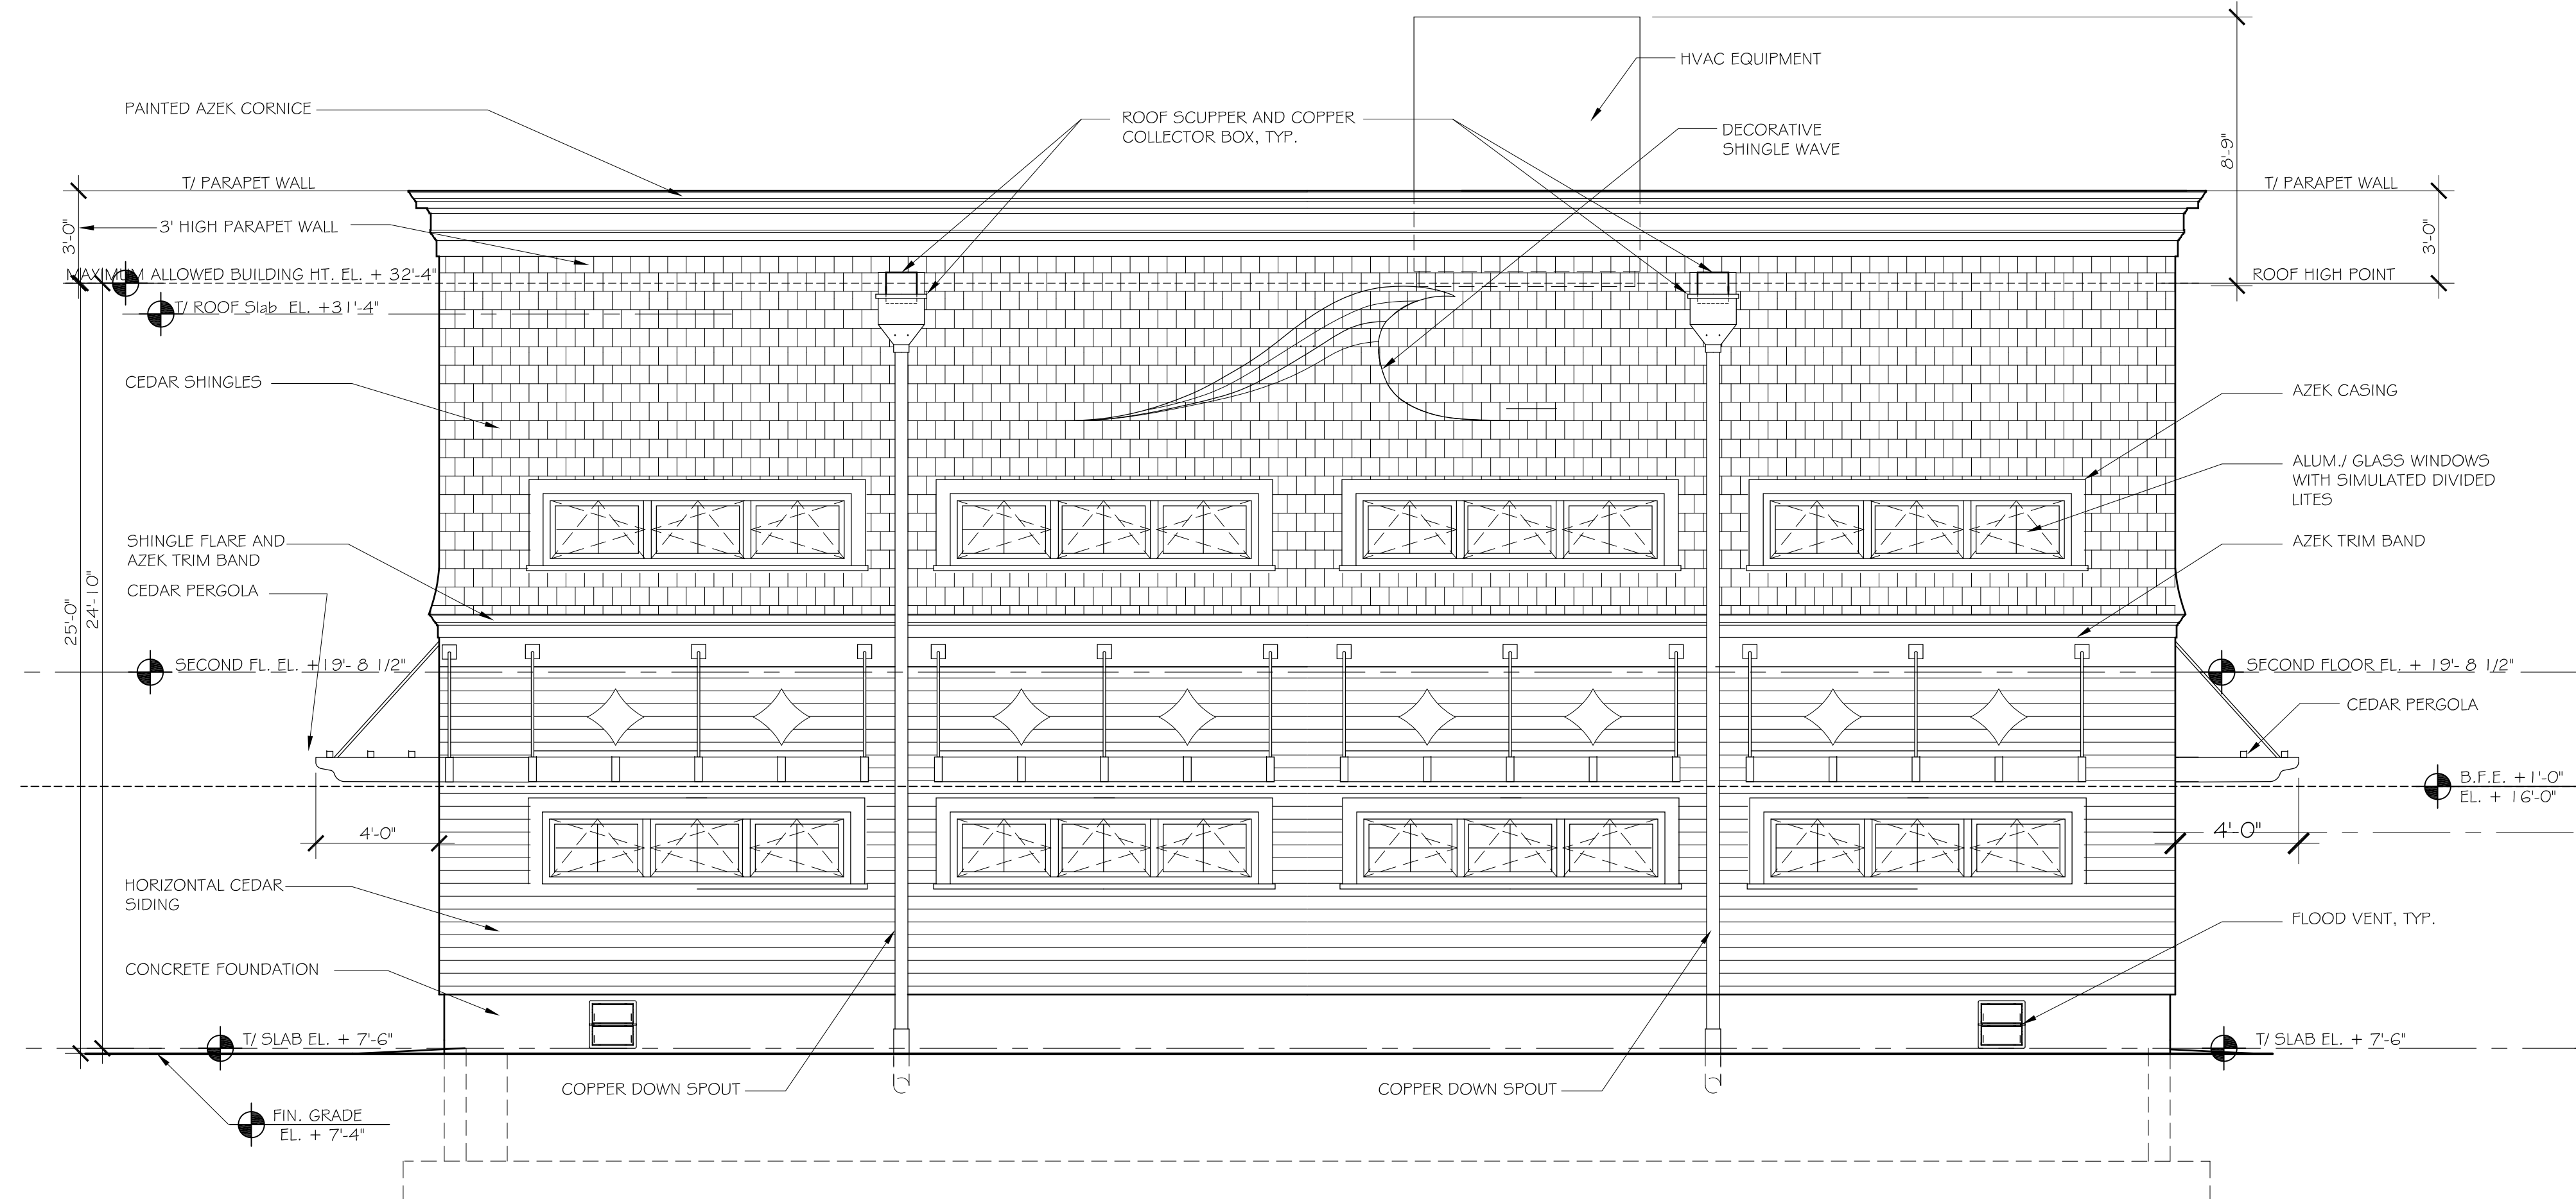

2 SOUTH ELEVATION
 1/4" = 1'-0"

ROOFTOP EQUIPMENT		11-06-2023
1	BID	4-27-2021
No.	Issue	Date

MATUNUCK SHELLFISH HATCHERY


650 SUCCOTASH RD.
 South Kingstown, RI

ELEVATIONS




Project No. 21111	A3.1
Drawn By: EWW	
Date: 4-27-2021	

2021 THIS DRAWING SHALL NOT BE USED FOR MAKING REPRODUCTIONS THEREOF, OR FOR CONSTRUCTION OF ANY TYPE WITHOUT THE WRITTEN AUTHORIZATION OF FRANK KARPOWICZ ARCHITECTS, INC.

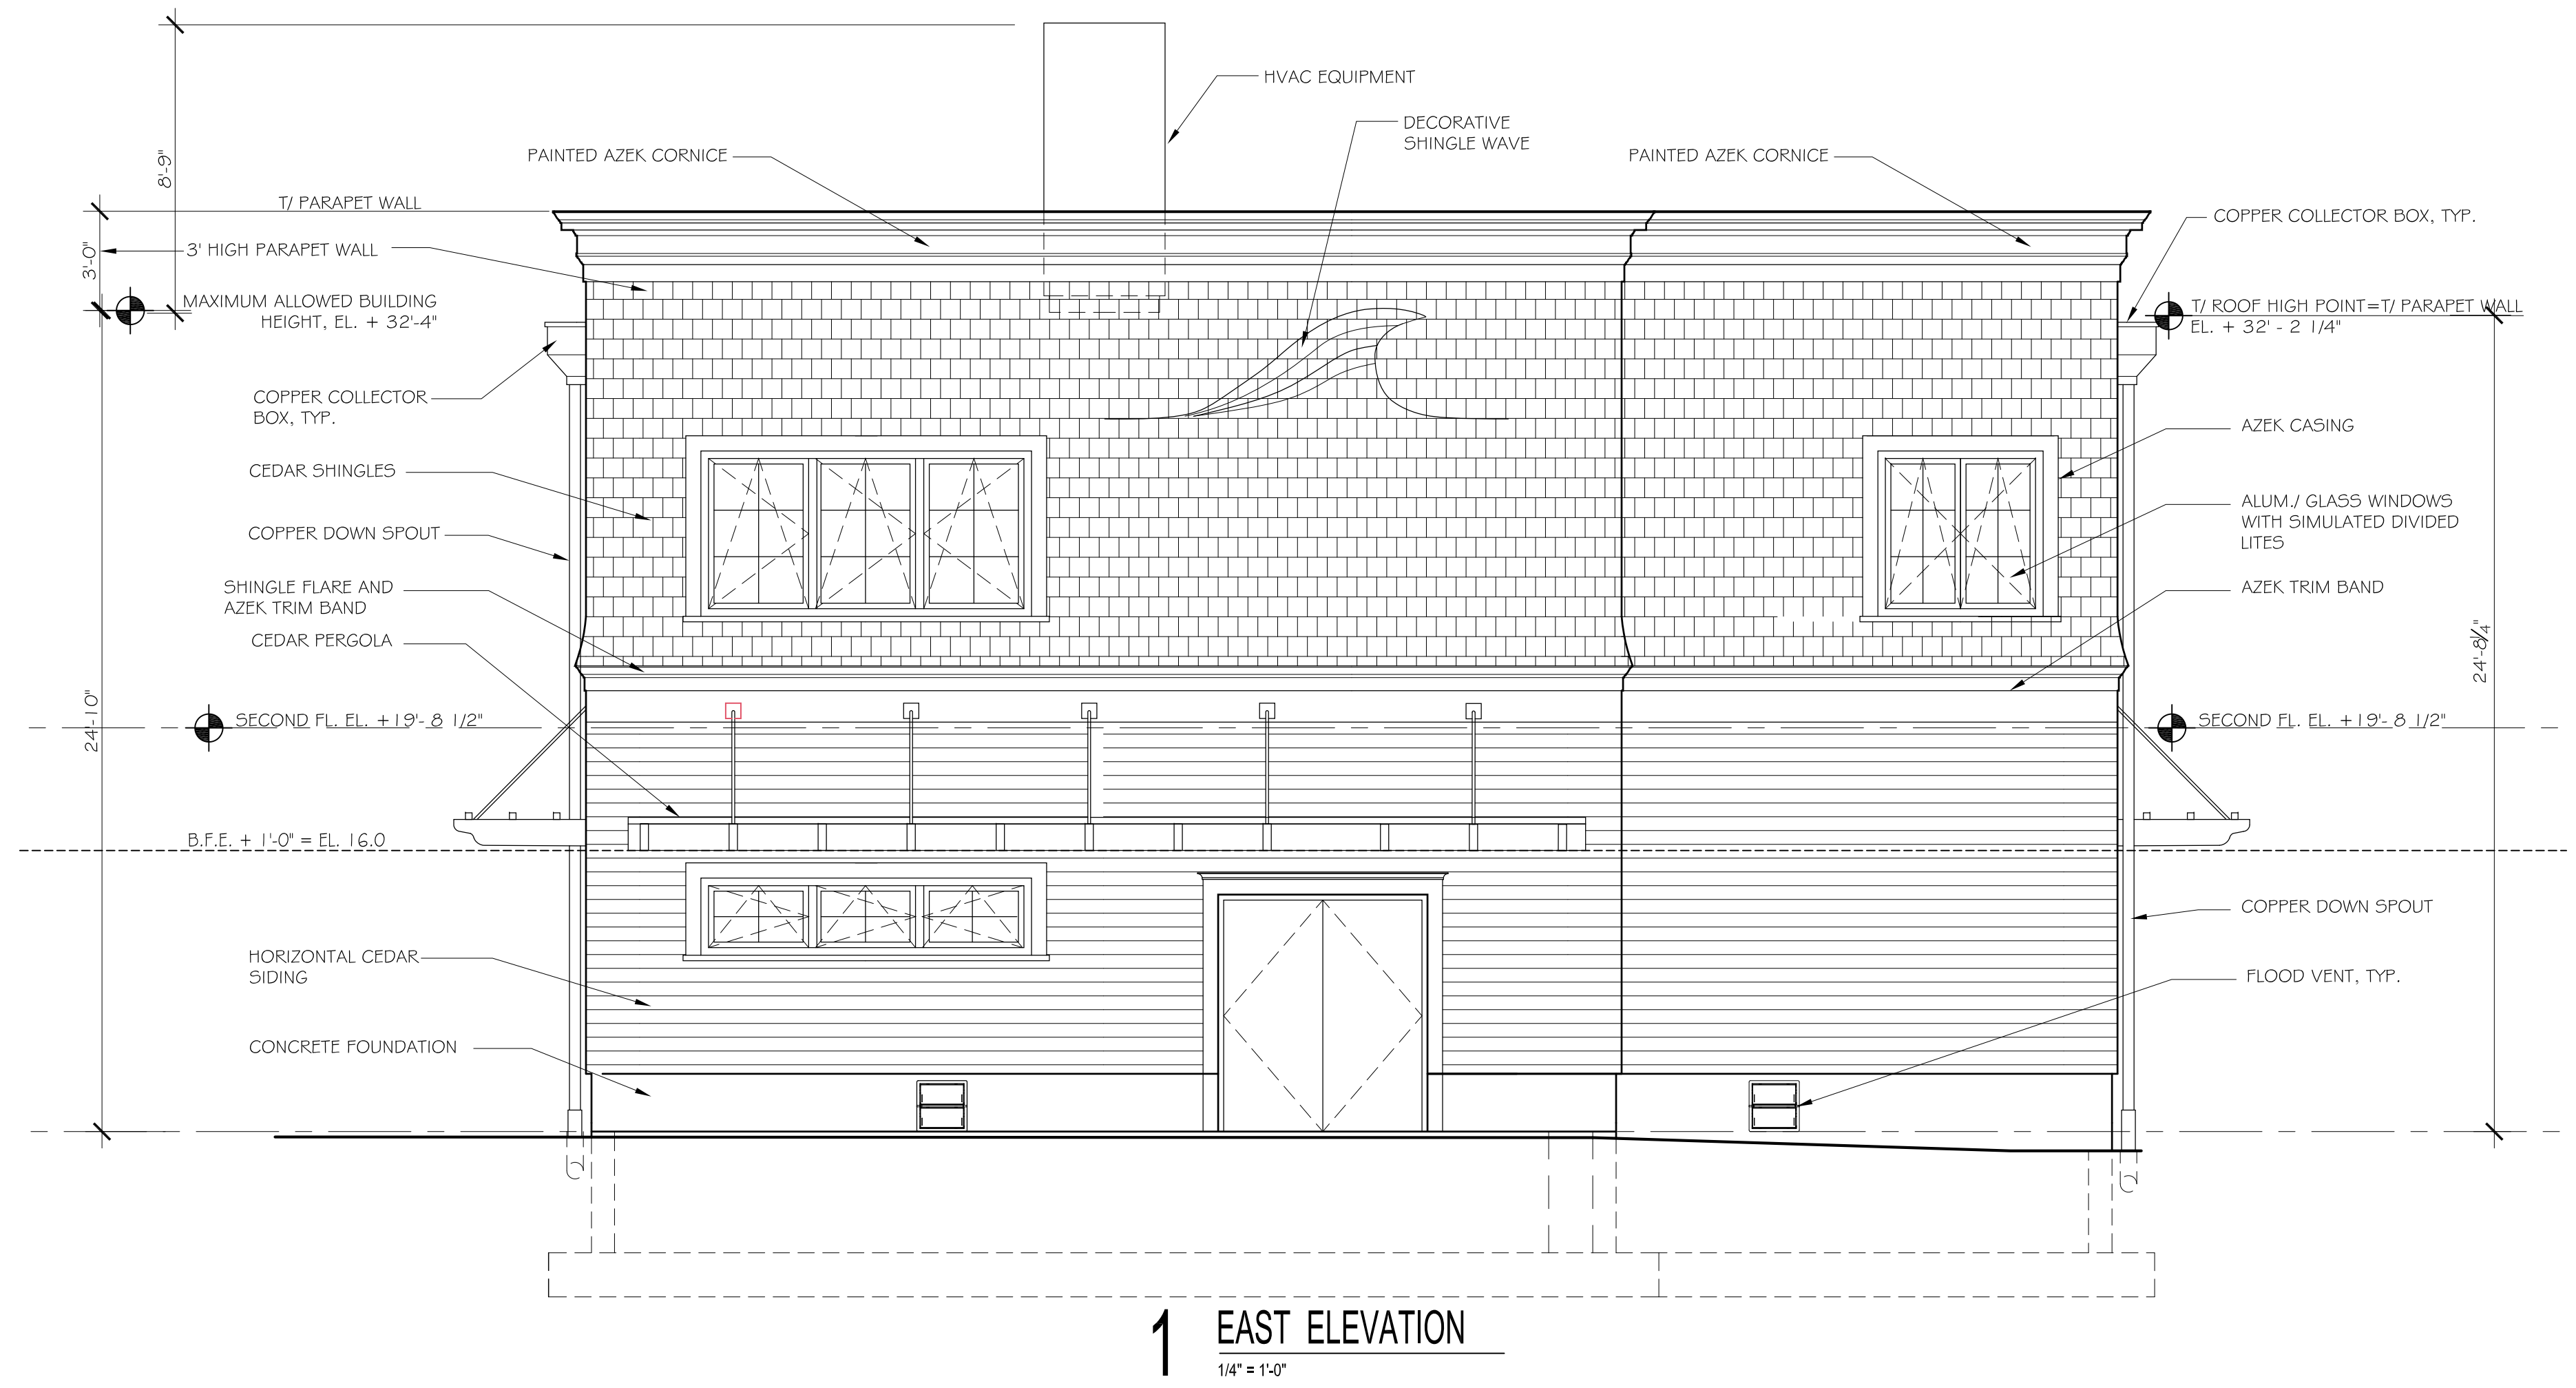

1 EAST ELEVATION
 1/4" = 1'-0"

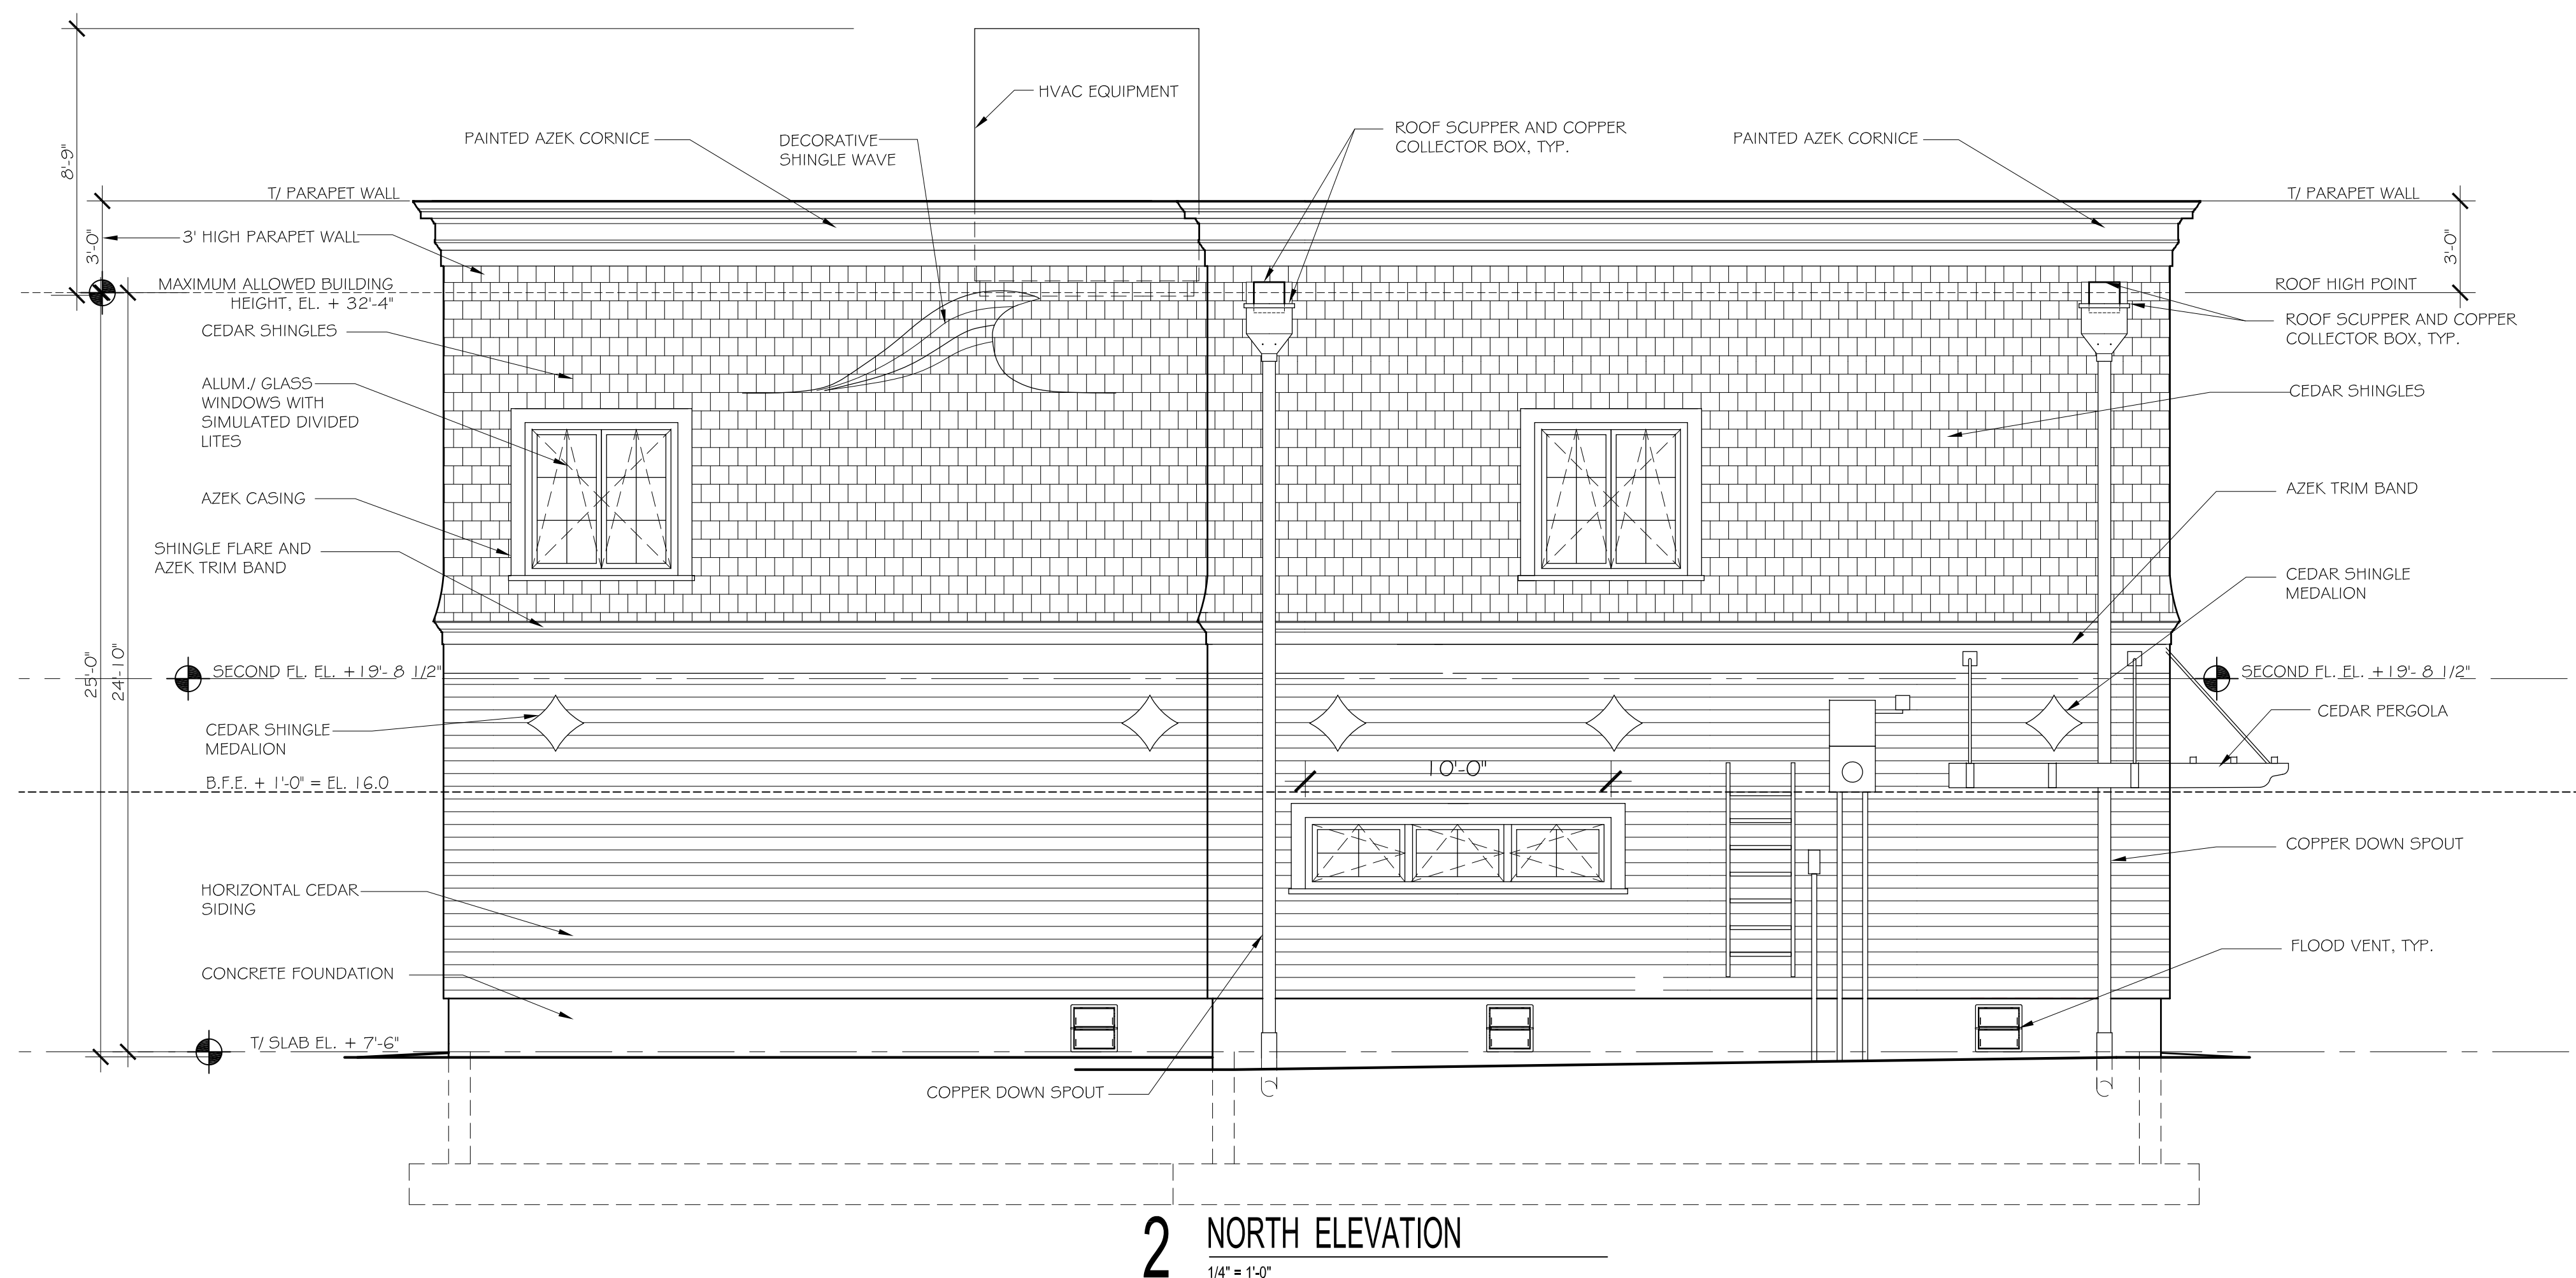


2 NORTH ELEVATION
 1/4" = 1'-0"

3'-0" HIGH
 PARAPET

ROOFTOP EQUIPMENT		
No.	Issue	Date
1	BID	4-27-2021
		11-06-2023

MATUNUCK SHELLFISH HATCHERY
 650 SUCCOTASH RD.
 South Kingstown, RI

ELEVATIONS

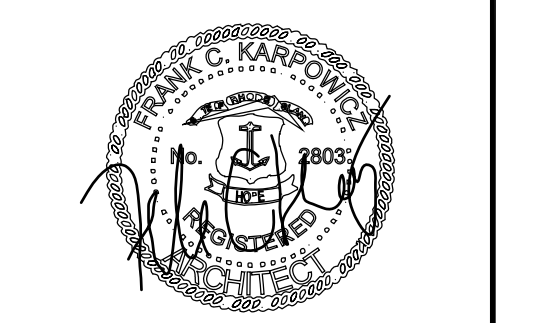

Project No. 21111	A3.2
Drawn By: EWW	
Date: 4-27-2021	

2021 THIS DRAWING SHALL NOT BE USED FOR ANY REPRODUCTION OR REUSE WITHOUT THE WRITTEN AUTHORIZATION OF FRANK KARPOWICZ ARCHITECTS INC.