



**B** PROPOSED WEST ELEVATION-PD1  
1/4" = 1'-0"




**A** SOUTH ELEVATION-PD1  
1/4" = 1'-0"



**A** PROPOSED SECOND FLOOR PLAN  
1/4" = 1'-0"

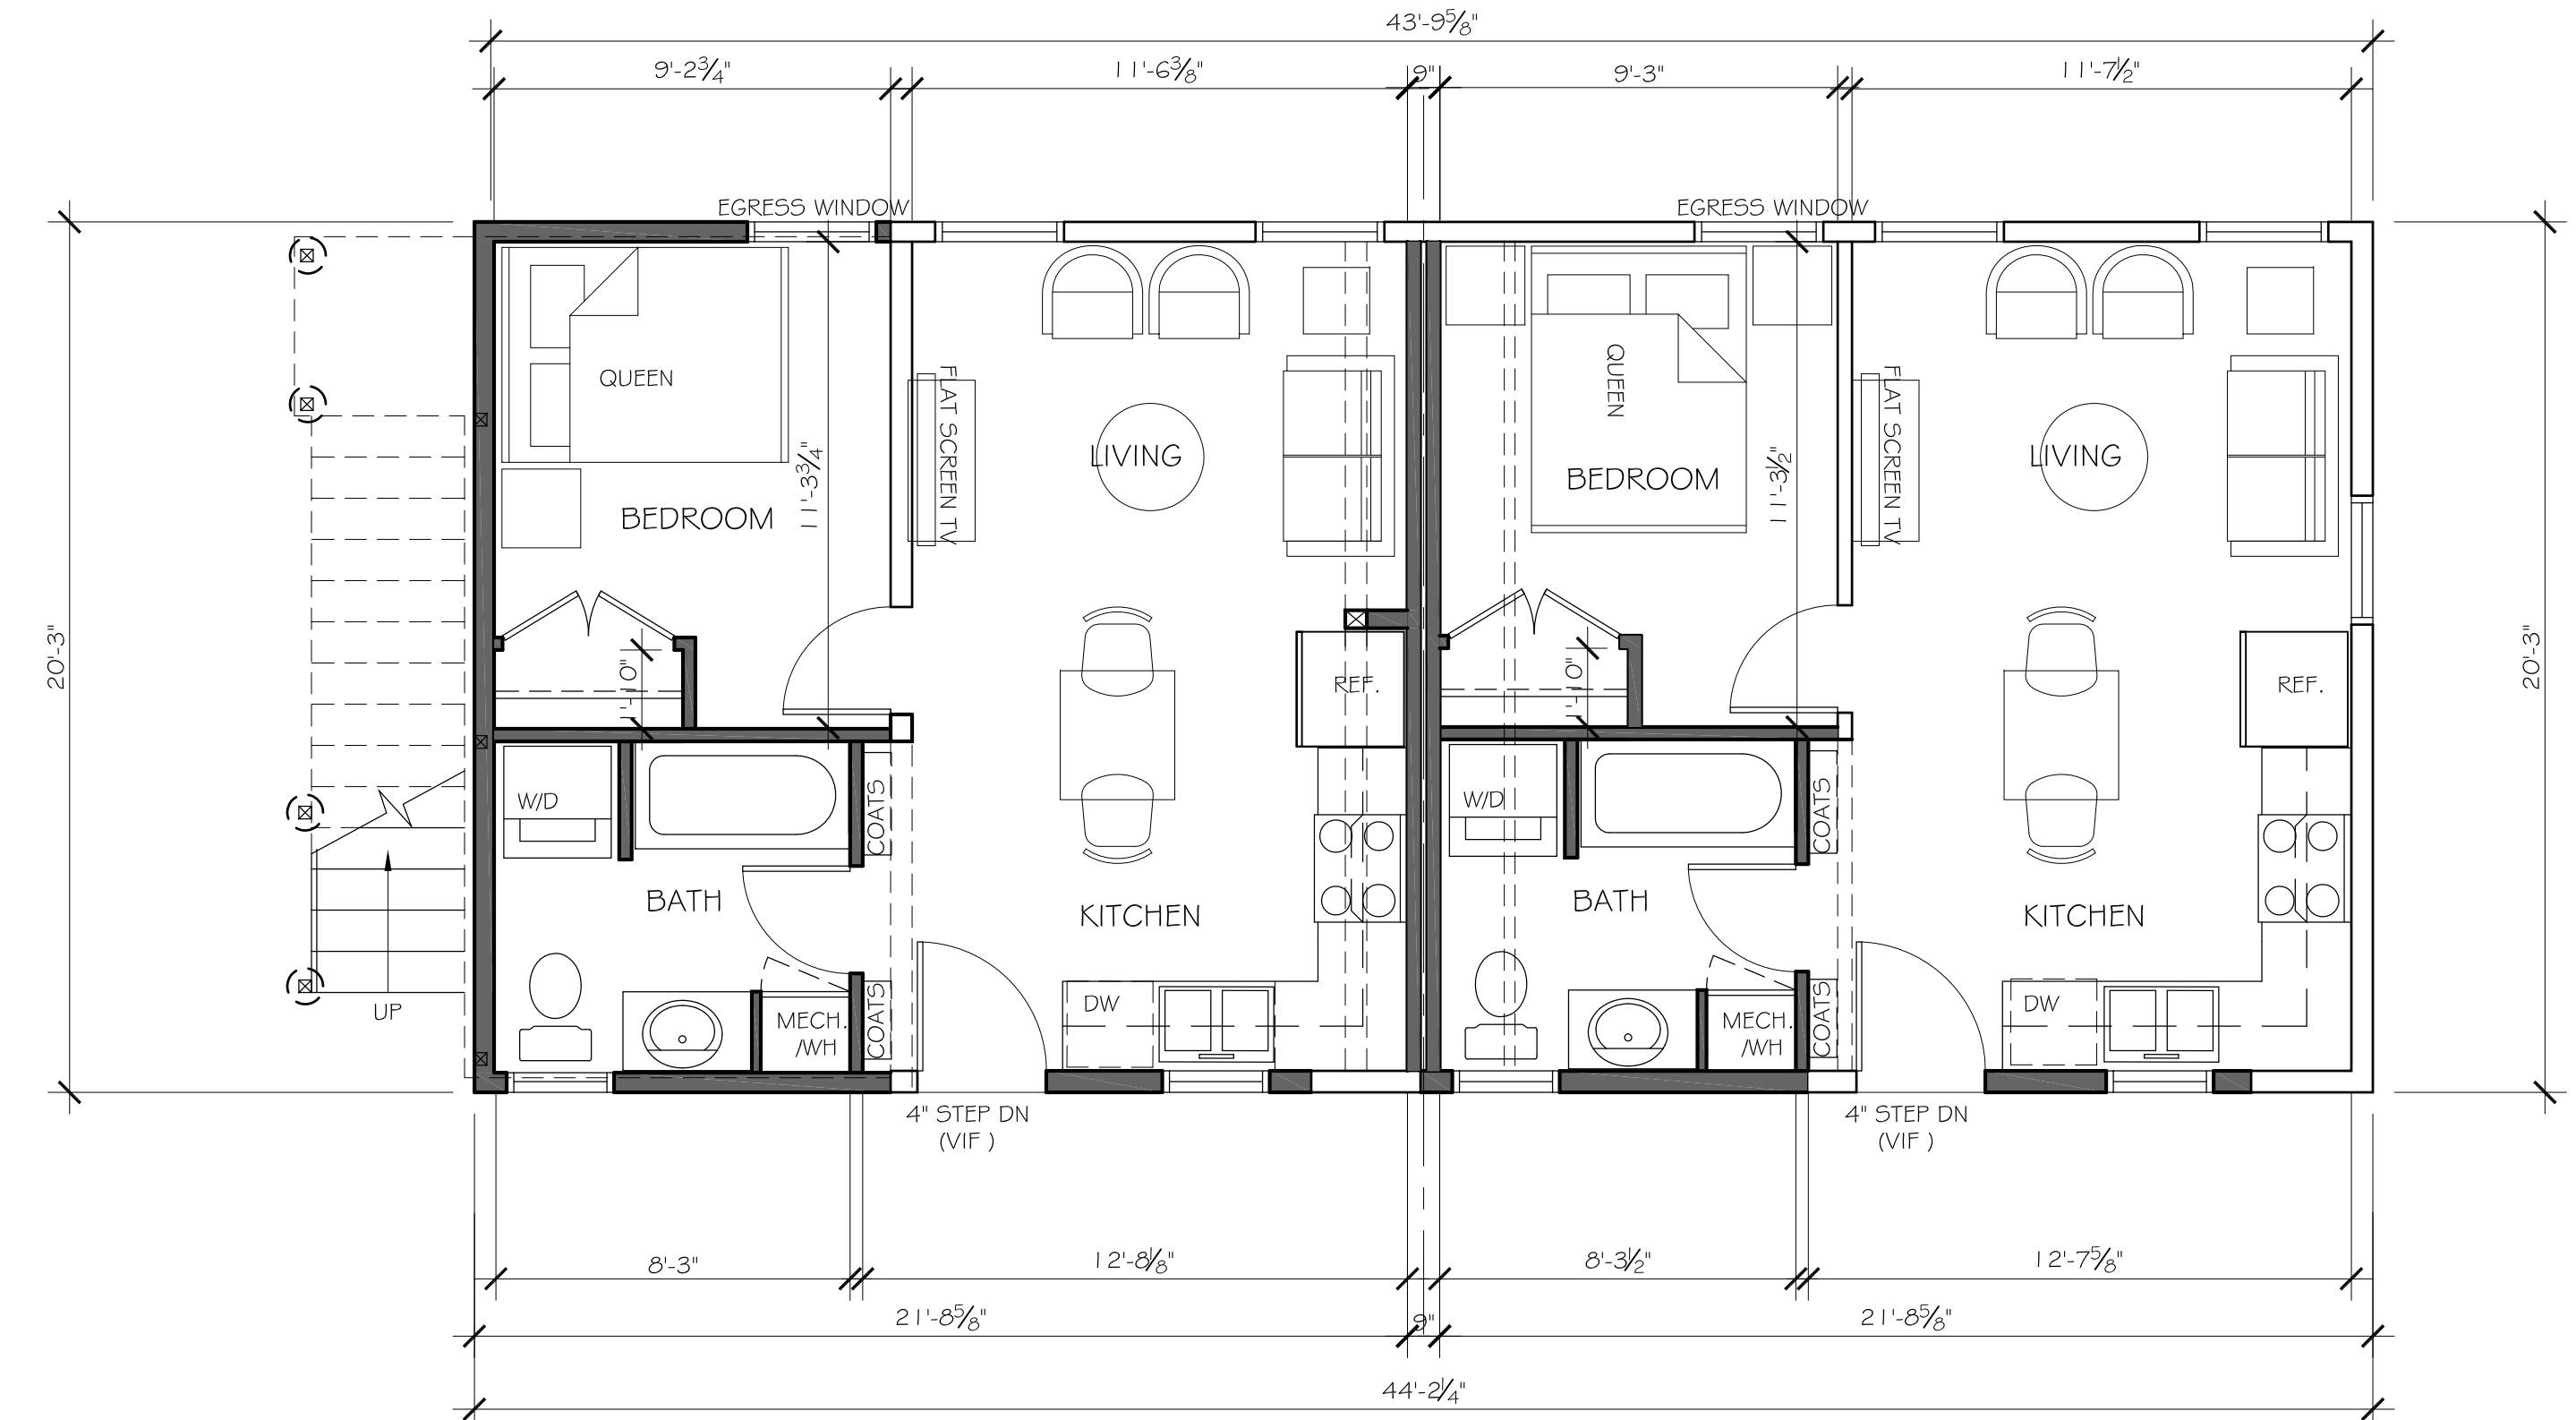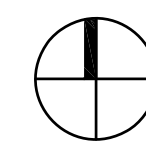

**A** PROPOSED FIRST FLOOR PLAN  
1/4" = 1'-0"

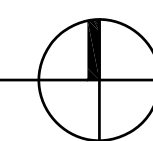

PROGRESS	7-4-2023
No.	Issue
	Date

485 High Street  
Wakefield, RI

FLOOR PLANS  
AND  
ELEVATIONS

Project No. 23131
Drawn By: EWW
Date: 7-4-2023

A1.1

2023 THIS DRAWING SHALL NOT BE USED FOR ANY REPRODUCTION OR CONSTRUCTION OF ANY TYPE WITHOUT THE WRITTEN AUTHORIZATION OF FRANK KARPOWICZ ARCHITECTS INC.