
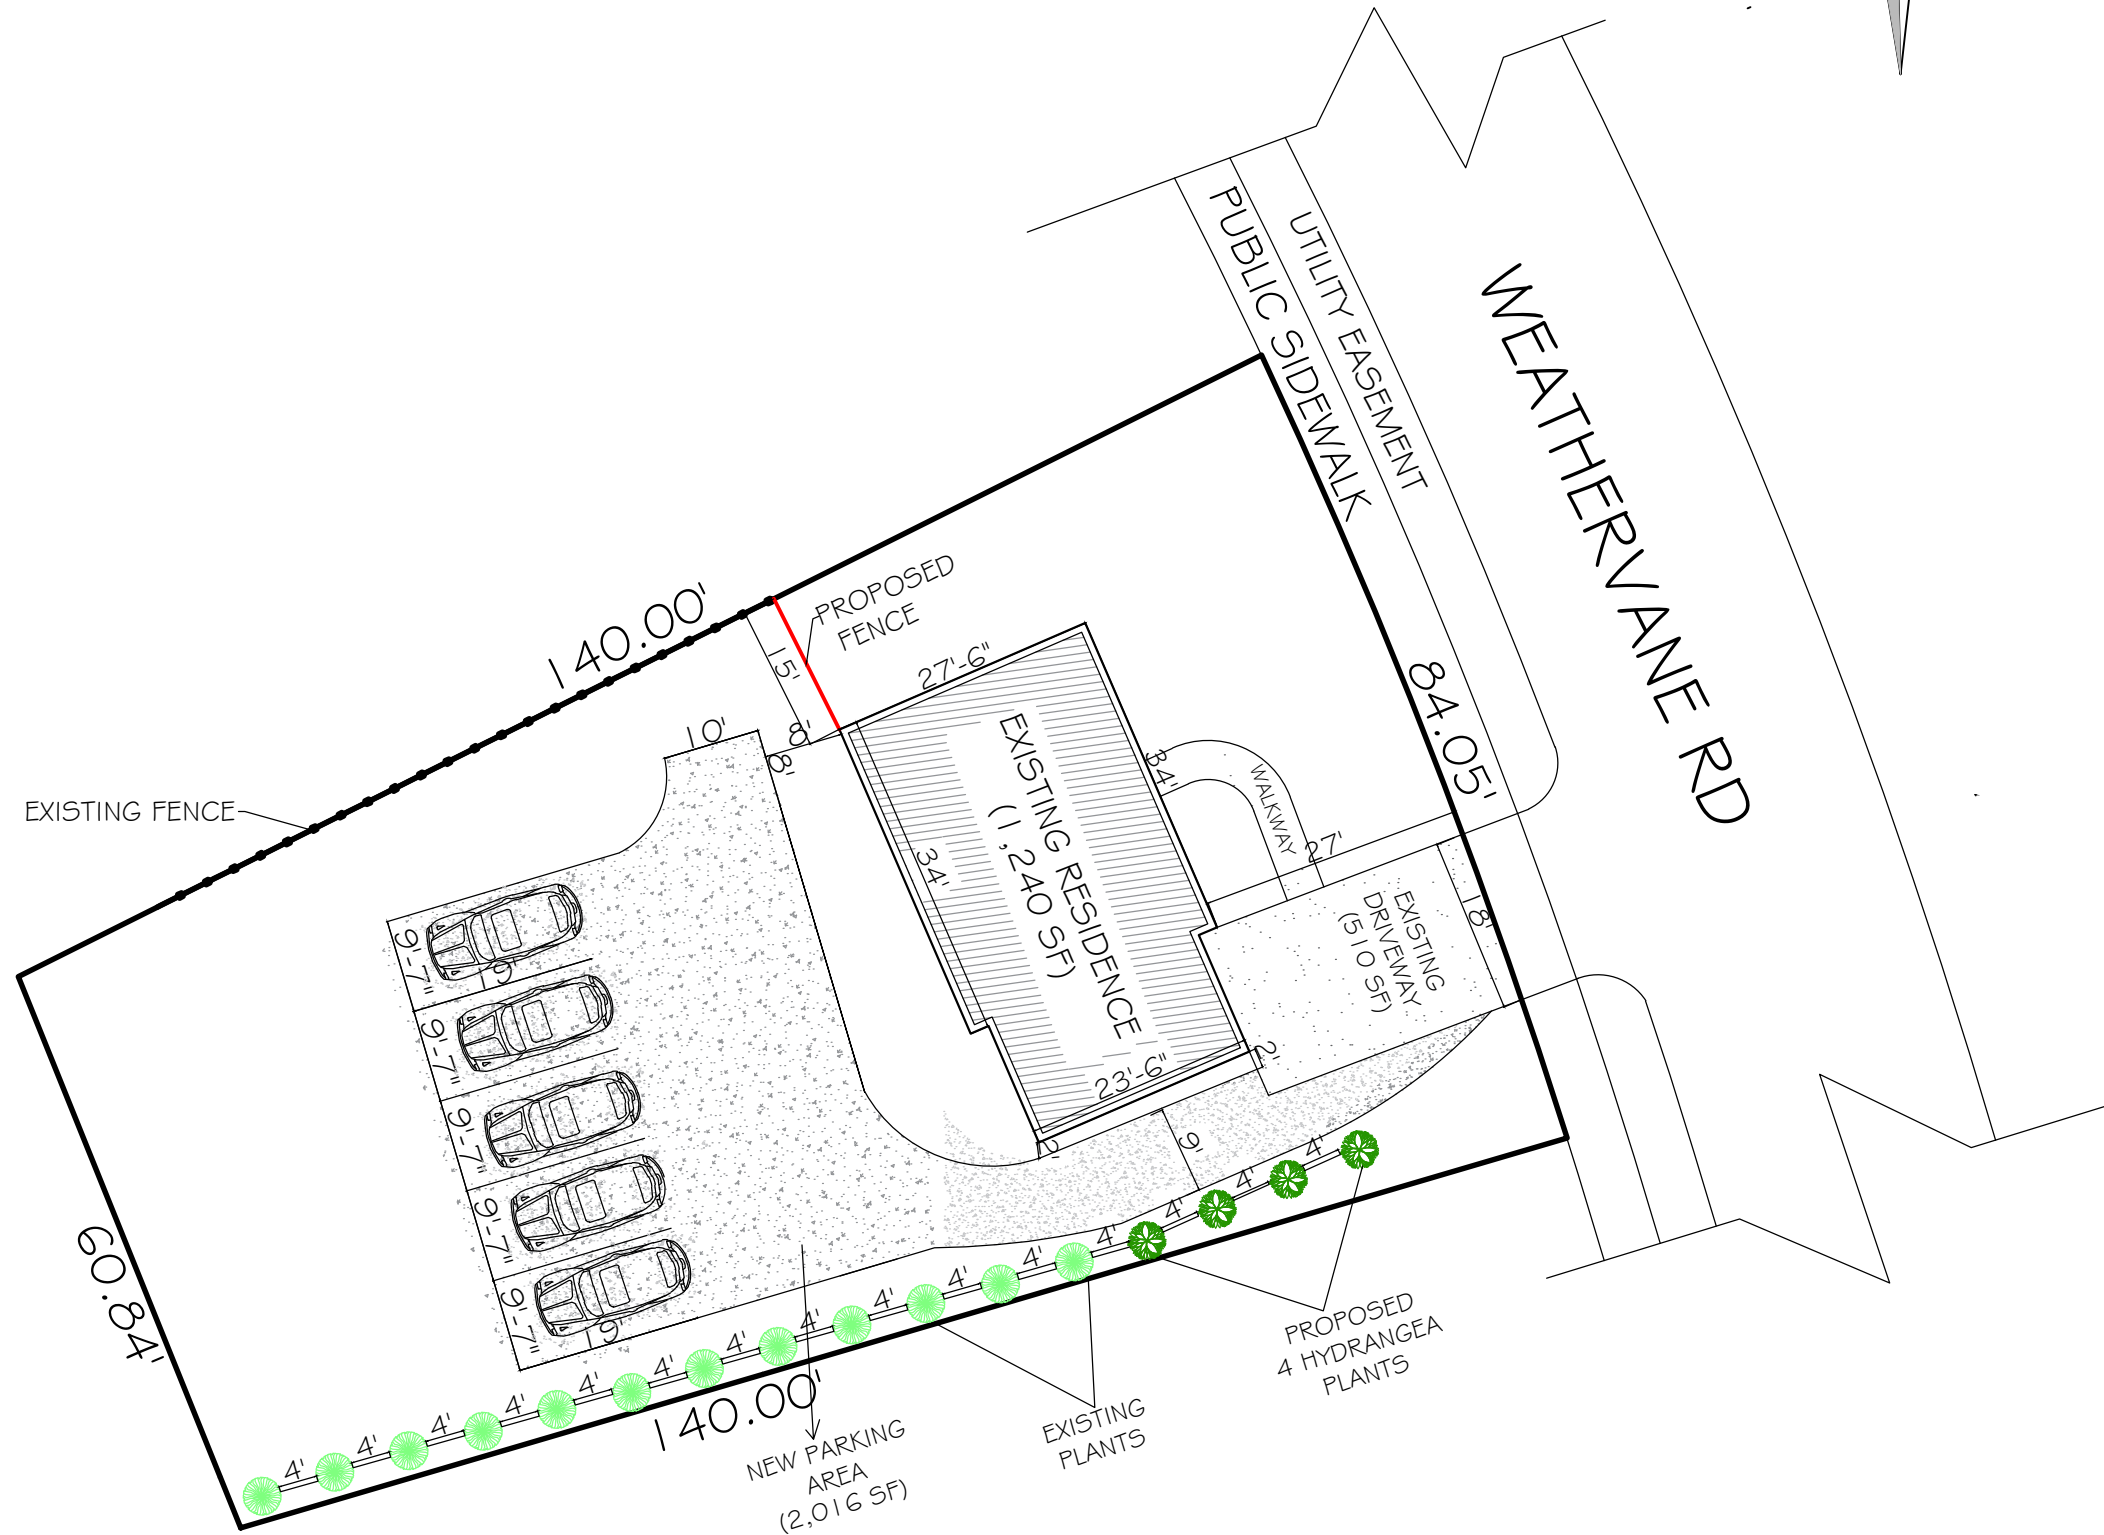


SITE PLAN


LOCATION: 62 Weathervane Rd, South Kingstown, RI 02879, USA

PARCEL ID: 48-4:76 / ZONING CODE: R20

LEGAL DESCR.: PLAT 48-4, LOT 76

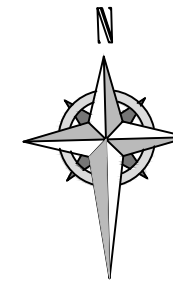

VICINITY MAP

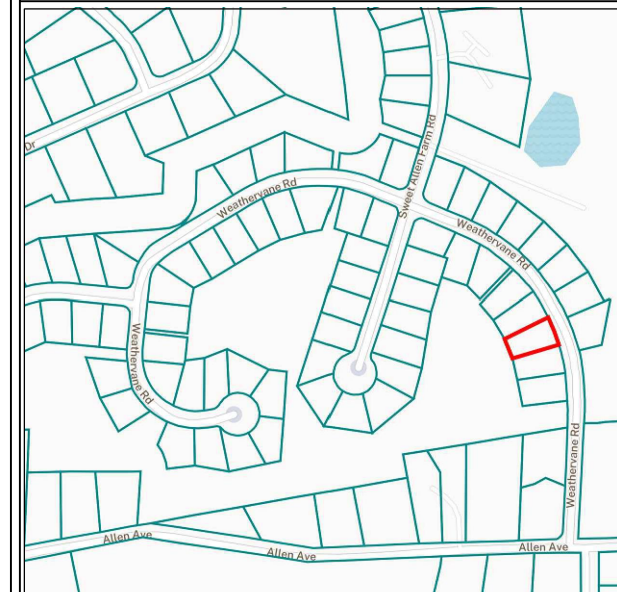

SCOPE OF WORK

SITE PLAN OF THE PROPERTY UNDER REVIEW SHOWING THE PROPOSED NEW DEVELOPMENTS.

LOT SIZE

0.24 Acres
= 10,428 SF

SHEET TITLE

SITE PLAN

LOT OWNER:

FELIPE
SANCHEZ

DEEN'S CONSULTS

Architects, Planners & Project Managers

ISMALIAOTU@GMAIL.COM

ARCHITECT	Deen's consult
DRAWN	Deen's consult
CHECKED BY	Deen's consult

SCALE:	1"=20'	DATE	03-12-2024
--------	--------	------	------------

SHEET NO.

01