


C:\Users\jdoyle\Documents\CAD\REG\Projects\Zoning-1800\Kingstown Rd. Site Planning 6/6/2024 1:03:26 PM



PROPOSED WATERSHED



EXISTING WATERSHED

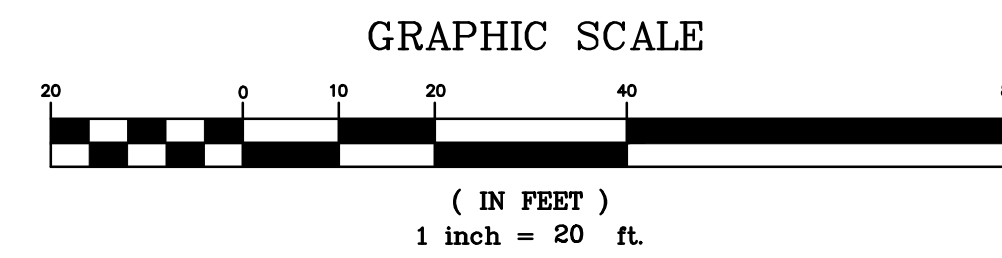

LEGEND

- These standard symbols will be found in the drawing.
- EX. TREE > 15" DIA.
 - WATER GATE
 - UTILITY POLE
 - SEWER MANHOLE
 - OVERHEAD UTILITIES
 - STONEWALL
 - EX. SPOT ELEVATION
 - PR. SPOT ELEVATION
 - EXISTING CONTOUR* (MAJOR)**
 - EXISTING CONTOUR* (MINOR)**
- *BASED ON SURVEY BY P. CIPOLLA
**BASED ON TOWN GIS DATA

PREPARED FOR:
1809 ASSOCIATES
THOMAS GERALD, LLC
20 GERALD'S FARM DRIVE
EXETER, RI 02822

CURRENT OWNER:
BEN CHEN
554 HARTFORD PK
SCITUATE, RI 02857

CJ DOYLE, P.E.
CIVIL ENGINEERING
MAILING ADDRESS:
P.O. BOX 1161, HOPE VALLEY, RI 02832
OFFICE LOCATION:
1122 MAIN STREET, WYOMING, RI
PHONE (401) 491-9530
cjenigne@cox.net

NO.	DATE	DESCRIPTION	BY

DRAWING TITLED:
WATERSHED MAPS

LOCATED ON:
LOT 4 PLAT 40-1

OWNED BY:
THOMAS GERALD, LLC

ADDRESS:
**1809 & 1811 KINGSTOWN ROAD
IN THE TOWN OF SOUTH KINGSTOWN, RI**

APRIL 30, 2024
DESIGNED BY: **CAROLYN J. DOYLE, P.E.**
SCALE: **1" = 20'**
DRAWN BY: **CJD** CHECKED BY: **CJD**
DRAWING NO.: **SHEET 1 OF 1**

CAROLYN J. DOYLE
No. **5078**
REGISTERED PROFESSIONAL ENGINEER