



McGeorge
Architecture Interiors


18 Fifth Avenue
East Greenwich, Rhode Island 02818
401.398.7605
mcgeorgeai.com
matthew@mcgeorgeai.com 401.215.0749 c
rebecca@mcgeorgeai.com 401.215.0669 c

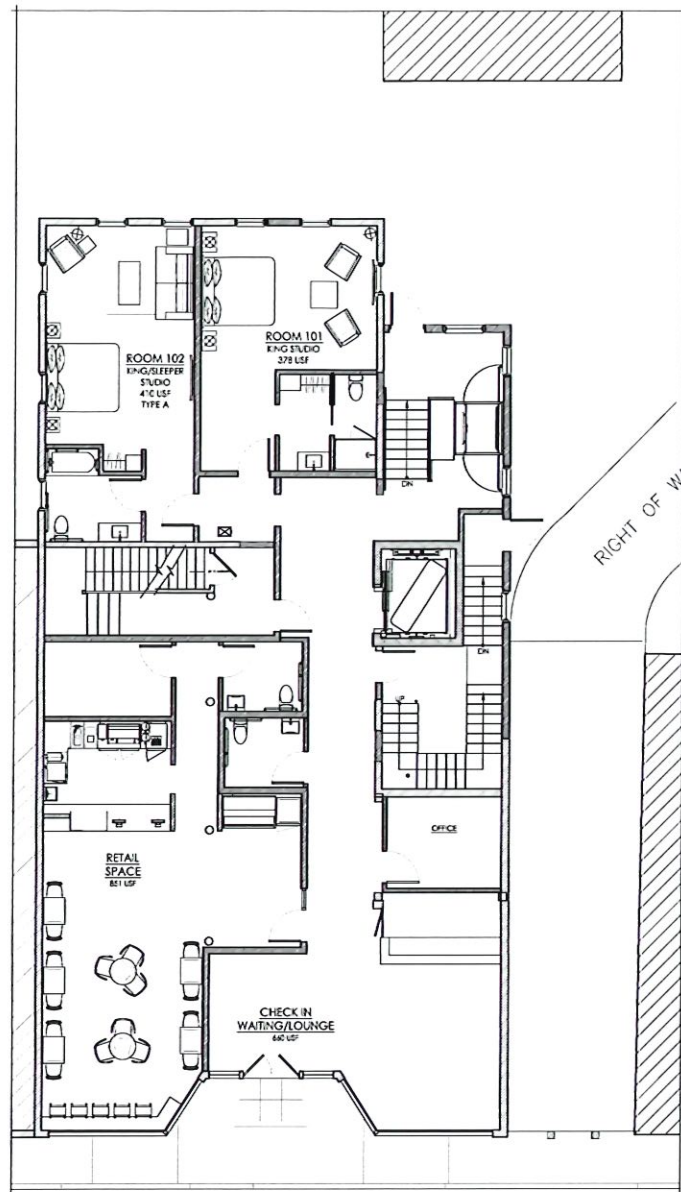


1 FIRST FLOOR PLAN
SCALE: 1/8" = 1'-0"

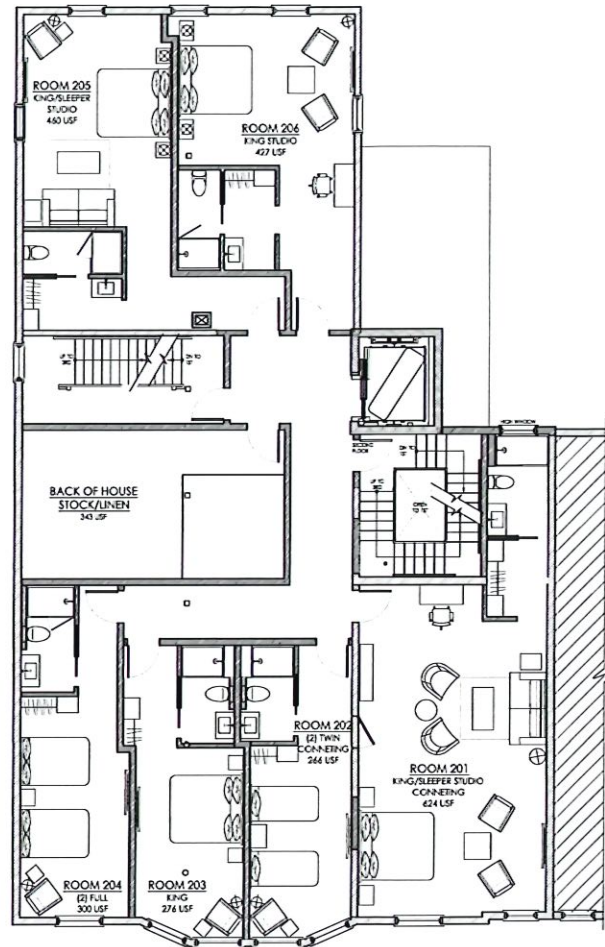

2 SECOND FLOOR PLAN
SCALE: 1/8" = 1'-0"

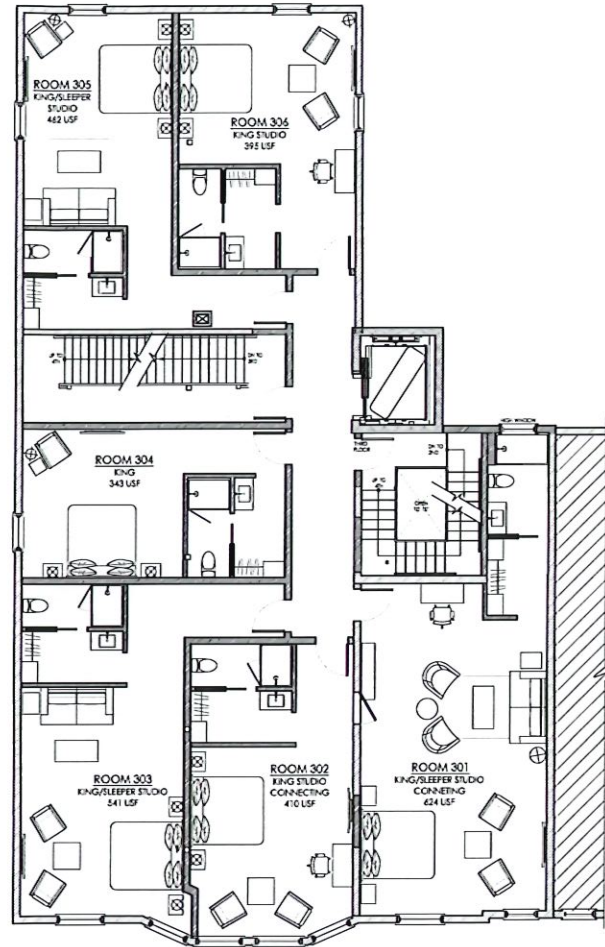

3 THIRD FLOOR PLAN
SCALE: 1/8" = 1'-0"

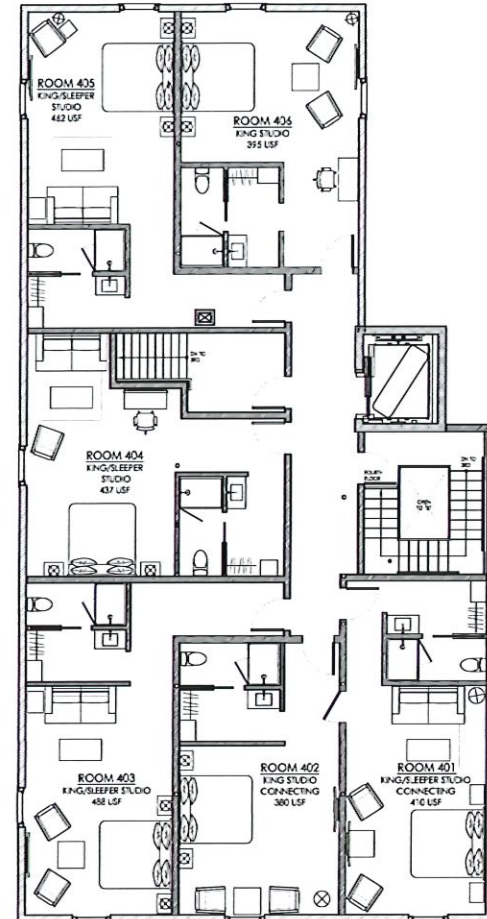

4 FOURTH FLOOR PLAN
SCALE: 1/8" = 1'-0"

PROJECT:

THE SHELDON
-WAKEFIELD-

349 MAIN ST.
SOUTH KINGSTOWN, RI

CLIENT:

JEFF CAMMANS
333 MAIN ST. STE. 200
EAST GREENWICH RI 02818

REVISIONS:

NO. DATE DESCRIPTION

SCALE: AS NOTED DRAWN BY: RMJ/RSL
DATE: 09.24.24 CHECKED: 2024-11

FILE: SCHEMATIC
BLOCK PLAN

FIG. NO.:

EX1.1

ISSUED FOR ZONING APPROVAL

RECEIVED IN
PLANNING DEPARTMENT

NOV 25 2024

TOWN OF
SOUTH KINGSTOWN