

1

2

3

4

5



1B OVERALL EAST ELEVATION
1/16" = 1'-0"



1C OVERALL WEST ELEVATION
1/16" = 1'-0"



1D OVERALL NORTH ELEVATION
1/16" = 1'-0"



1E OVERALL SOUTH ELEVATION
1/16" = 1'-0"


Drawn CT, JB	
Checked JB	



South Kingstown School District

South Kingstown High School

215 Columbia Street
South Kingstown, RI 02879

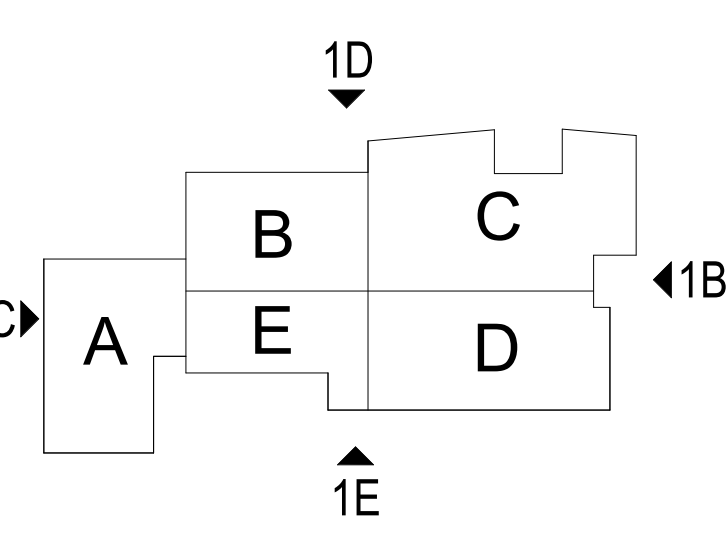

KEYPLAN

Number	Date	Issued For
04/25/2025	10/01/2024	DESIGN DEVELOPMENT - STAGE III SCHEMATIC DESIGN - STAGE III

**PROGRESS PRINT
NOT FOR
CONSTRUCTION**

OVERALL BUILDING ELEVATIONS

Date 4/25/2025	Drawing Number A300
Scale As indicated	
Proj. Number 23390.00	

Autodesk Docs/23390.00 - South Kingstown High School/A_23390.00_South Kingstown HS_224.rvt 4/25/2025 12:08:38 PM