



Z:\DEMAIN\PROJECTS\0267-059 SOUTH COUNTY COMMONS\AUTOCAD DRAWINGS\0267-059-A09-PLAN-B26 & B28.DWG PLOTTED: 5/5/2025

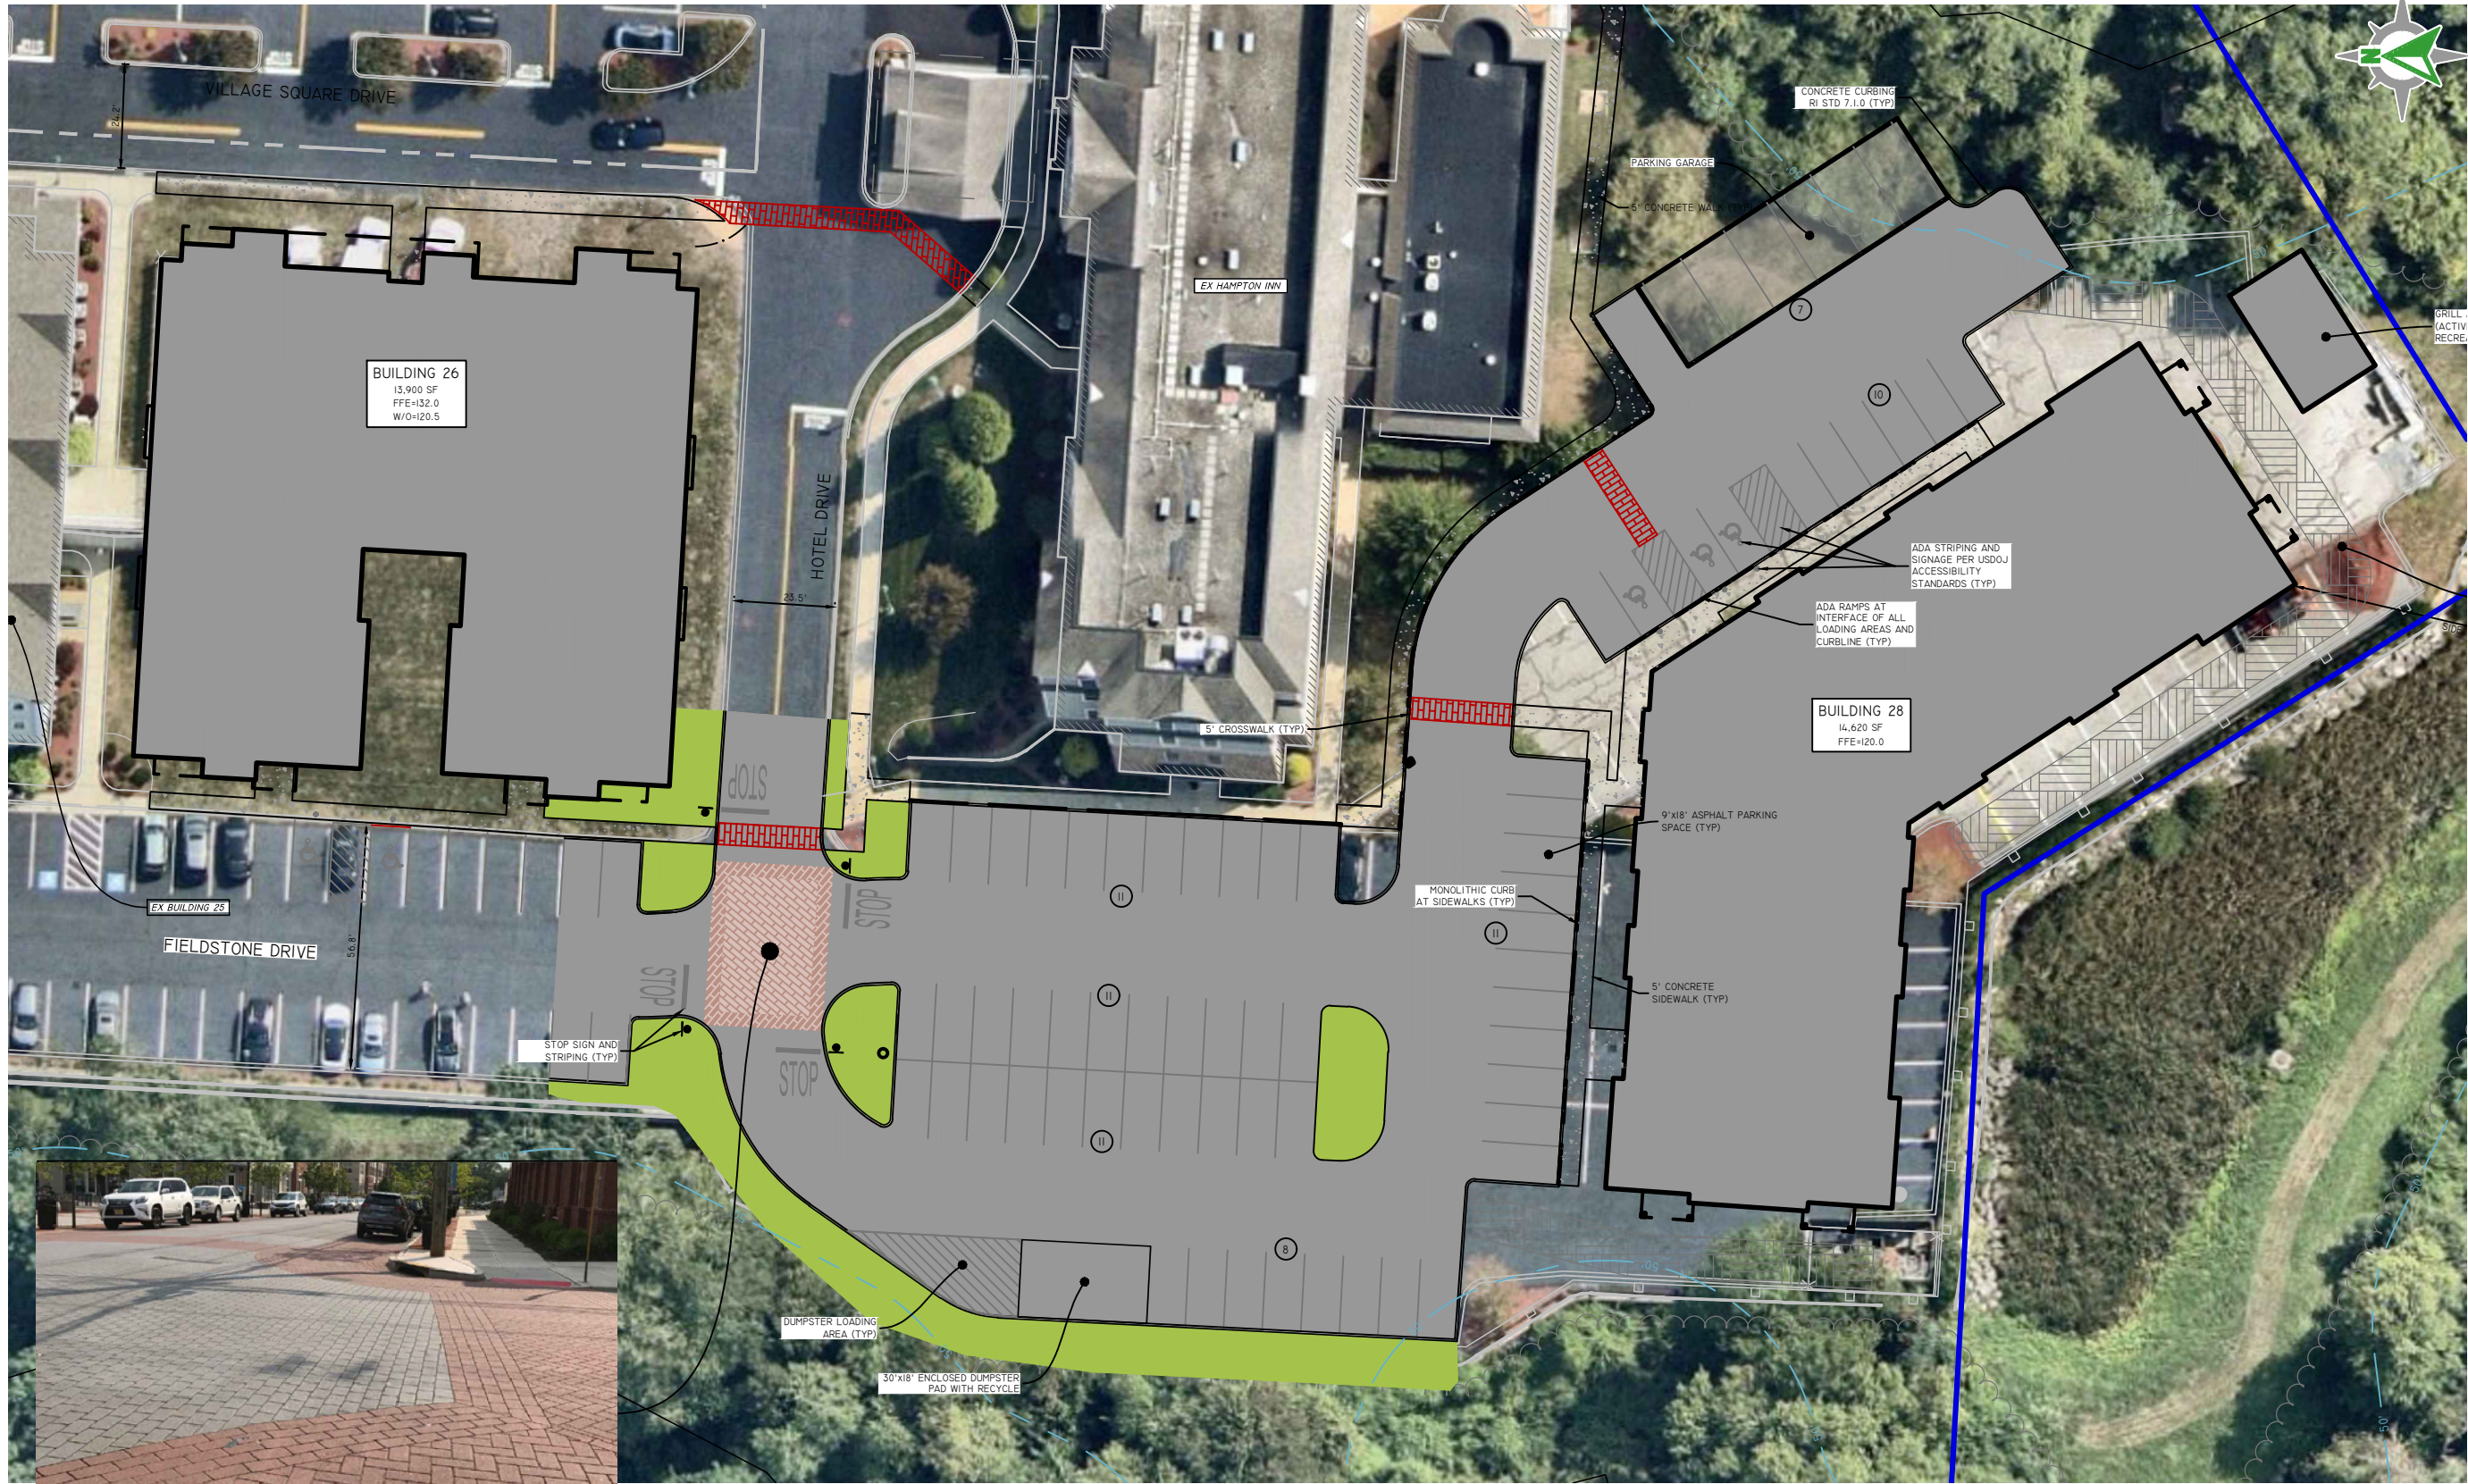

STAMPED COLORED THERMOPLASTIC PAVEMENT TO PROVIDE GREATER AESTHETICS AND INTERSECTION AWARENESS

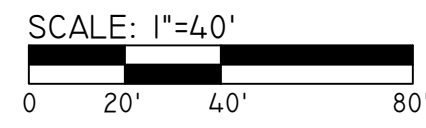

HOTEL DRIVE/FIELDSTONE DRIVE INTERSECTION - ALT. B

SCC BUILDINGS 26 & 28

SOUTH KINGSTOWN, RHODE ISLAND

PREPARED FOR:

DATE:
04-10-2025

DE JOB NO: 0267-059 COPYRIGHT 2025 BY DIPRETE ENGINEERING ASSOCIATES, INC.



Diprete Engineers

Engineers • Planners • Surveyors
www.diprete-eng.com

100 Stafford Court Cranston, RI 02920
Tel 401-943-1000 Fax 401-464-6006 www.diprete-eng.com