




**Shepherd's Run**  
4780 Tower Hill Road  
South Kingstown, RI 02879  
Tel: 415.717.9702

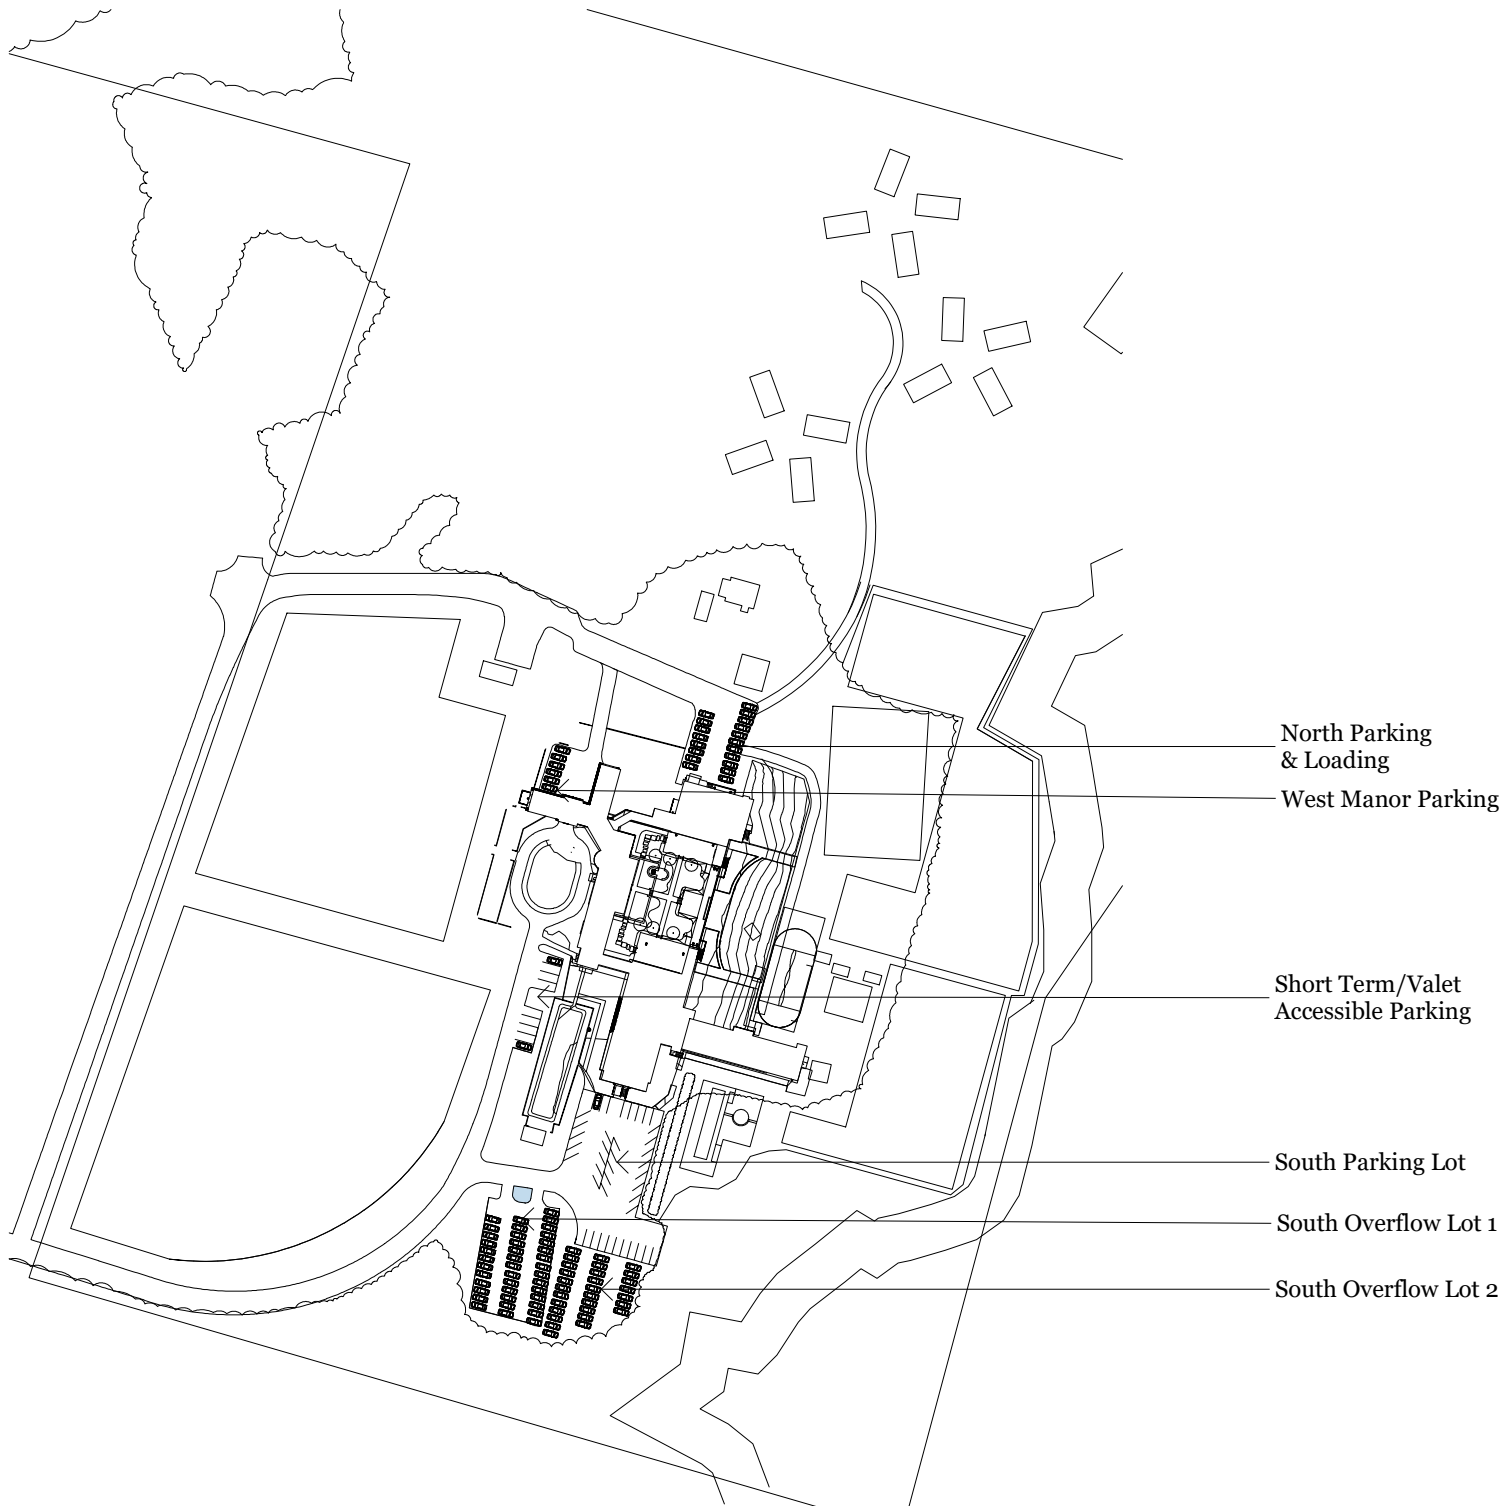

North Parking  
& Loading  
West Manor Parking

Short Term/Valet  
Accessible Parking

South Parking Lot

South Overflow Lot 1

South Overflow Lot 2

---

**OWNER**  
Shepherds Run, LLC.  
4780 Tower Hill Road  
South Kingstown, RI, 06378

**PROJECT**  
Shepherd's Run

---

**SCALE**  
1" = 200'

**SHEET DESCRIPTION**  
Parking Key Plan



**Shepherd's Run**  
4780 Tower Hill Road  
South Kingstown, RI 02879  
Tel: 415.717.9702

---

Short Term/Valet/Accessible Parking  
9 Spaces (striped)

---

**OWNER**  
Shepherds Run, LLC.  
4780 Tower Hill Road  
South Kingstown, RI, 06378


---

**PROJECT**  
Shepherd's Run

---


**SCALE**  
1/16" = 1'

**SHEET DESCRIPTION**  
Short Term/Valet Parking

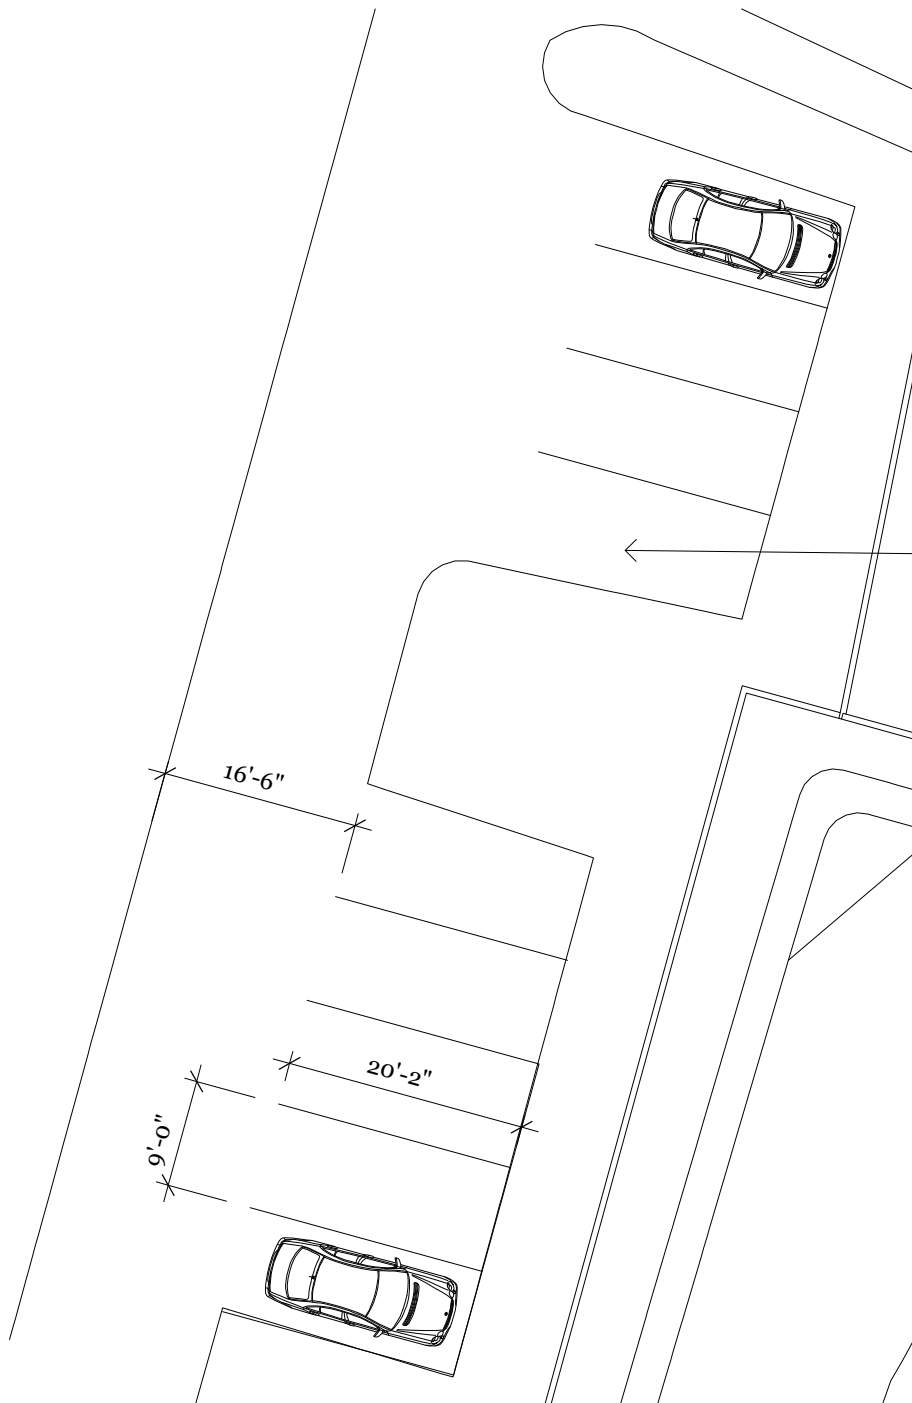



**Shepherd's Run**  
4780 Tower Hill Road  
South Kingstown, RI 02879  
Tel: 415.717.9702

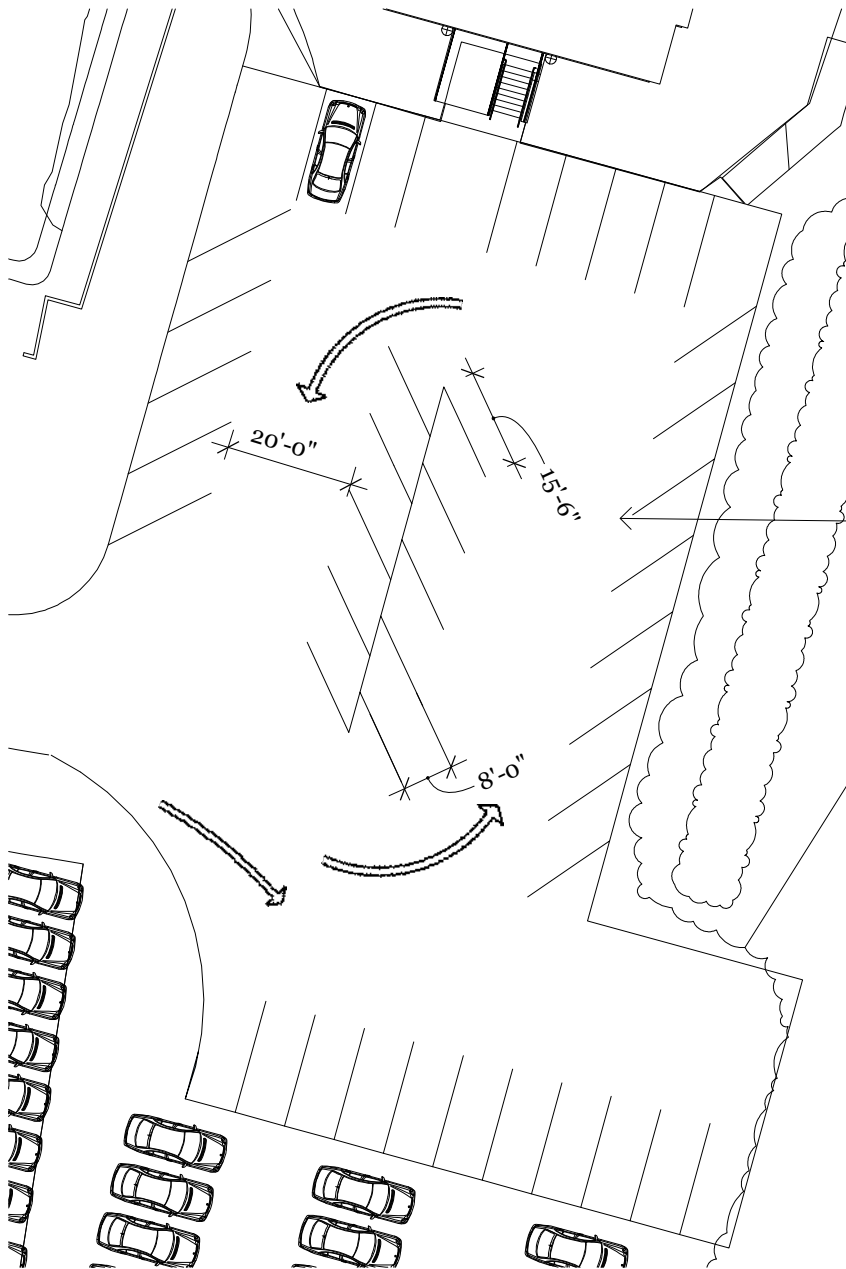

South/Accessible Parking  
36 Spaces (striped)

---

**OWNER**  
Shepherds Run, LLC.  
4780 Tower Hill Road  
South Kingstown, RI, 06378

**PROJECT**  
Shepherd's Run

---

**SCALE**  
1" = 30'

**SHEET DESCRIPTION**  
South Parking Lot



**Shepherd's Run**  
4780 Tower Hill Road  
South Kingstown, RI 02879  
Tel: 415.717.9702

---

South Attendant Overflow  
Lot 1 - 40 Spaces (unstriped)

---


**OWNER**  
Shepherds Run, LLC.  
4780 Tower Hill Road  
South Kingstown, RI, 06378

**PROJECT**  
Shepherd's Run

---

**SCALE**  
1" = 20'


**SHEET DESCRIPTION**  
South Overflow 1

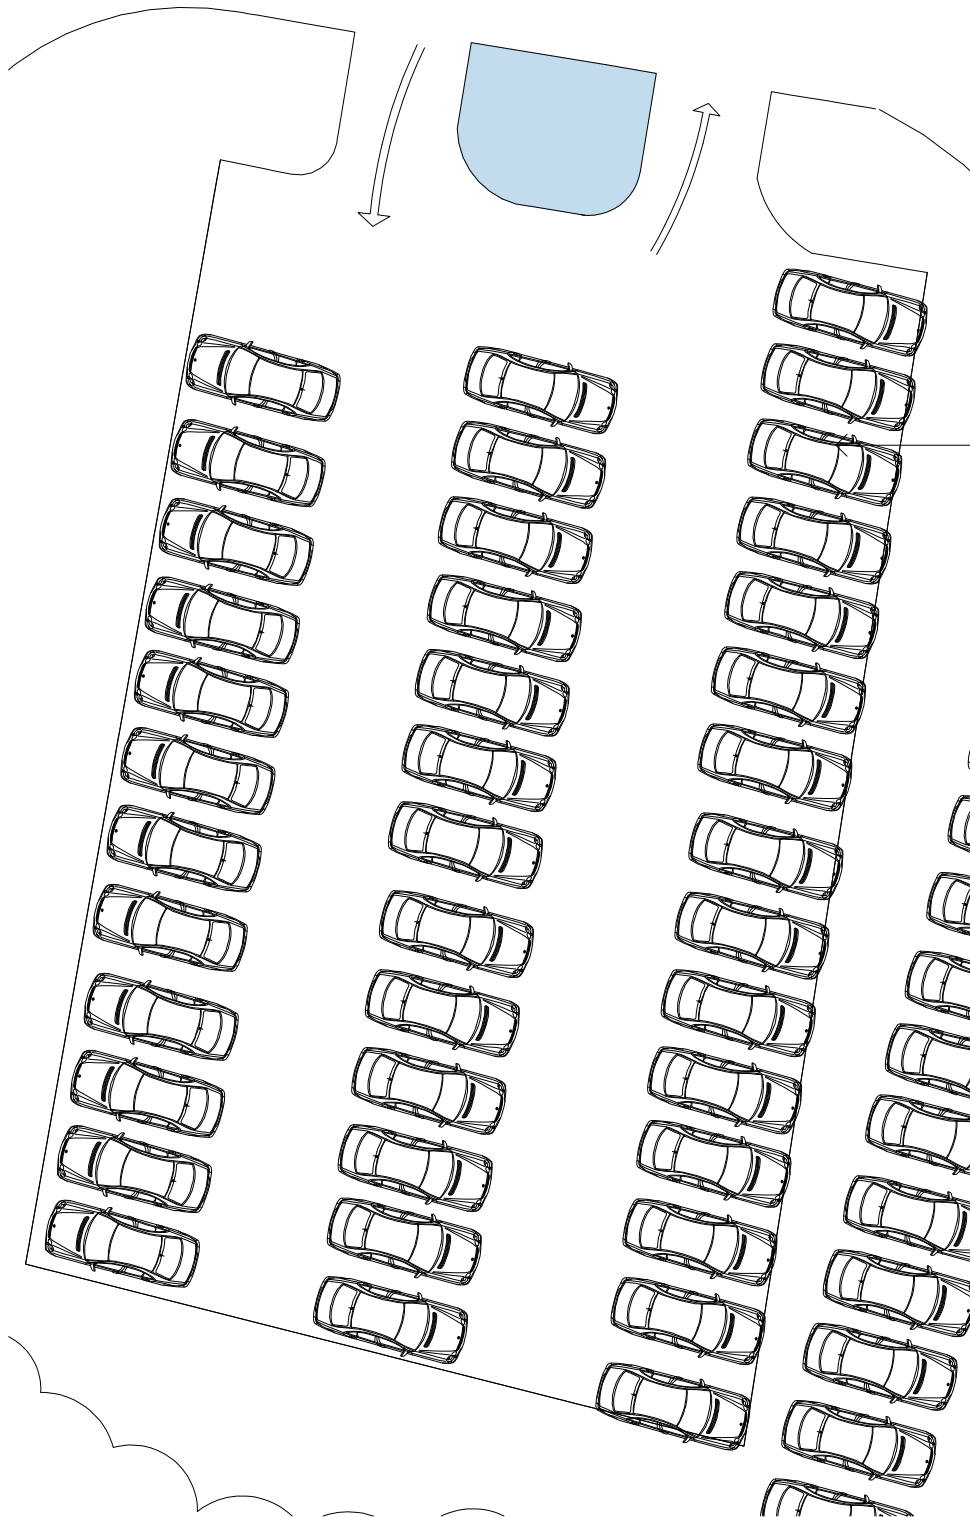



**Shepherd's Run**  
4780 Tower Hill Road  
South Kingstown, RI 02879  
Tel: 415.717.9702

---

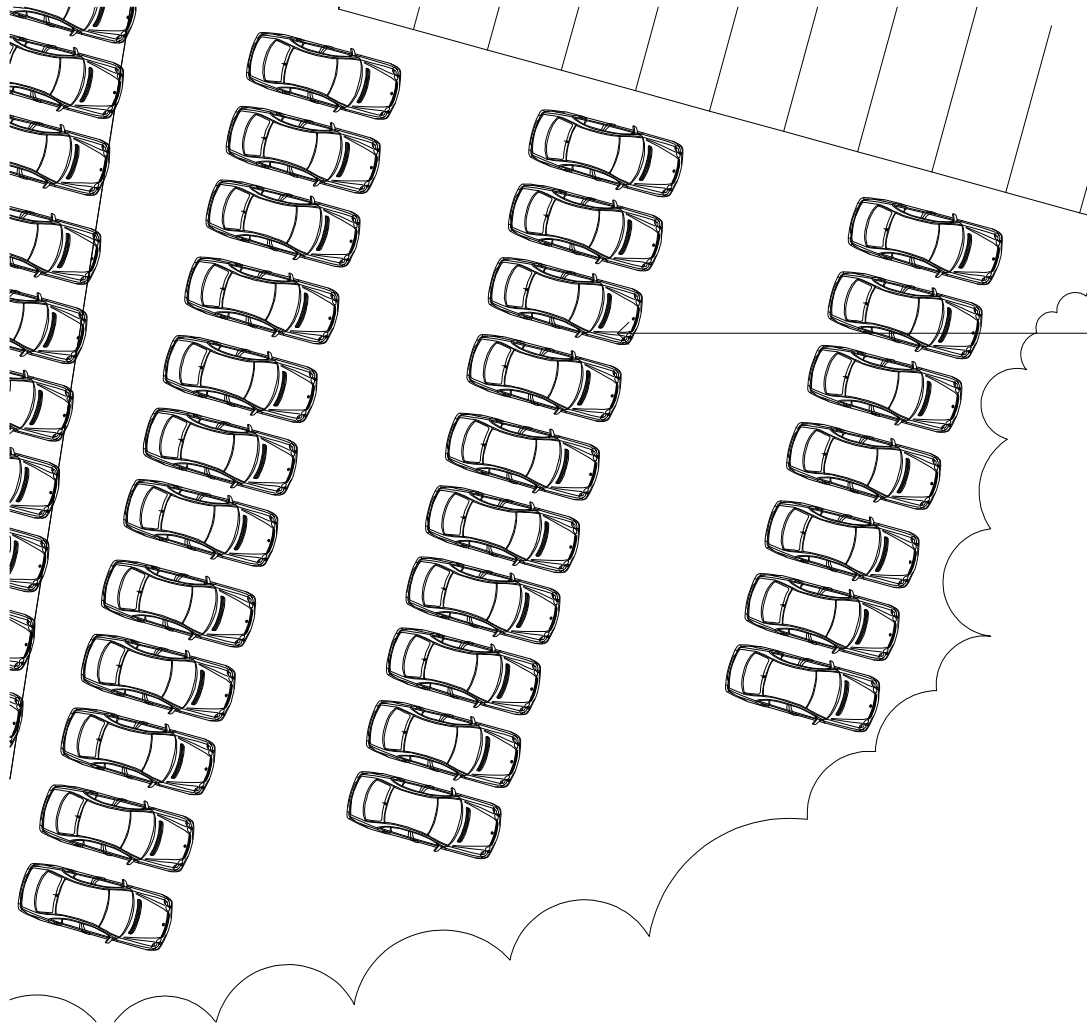

South Attendant Overflow  
Lot 2 - 29 Spaces (unstriped)

---

**OWNER**  
Shepherds Run, LLC.  
4780 Tower Hill Road  
South Kingstown, RI, 06378

**PROJECT**  
Shepherd's Run

---

**SCALE**  
1" = 20'

**SHEET DESCRIPTION**  
South Overflow 2



**Shepherd's Run**  
4780 Tower Hill Road  
South Kingstown, RI 02879  
Tel: 415.717.9702

---

**OWNER**  
Shepherds Run, LLC.  
4780 Tower Hill Road  
South Kingstown, RI, 06378

---

**PROJECT**  
Shepherd's Run

---

**SCALE**  
1" = 20'


**SHEET DESCRIPTION**  
North Parking and Loading





**Shepherd's Run**  
4780 Tower Hill Road  
South Kingstown, RI 02879  
Tel: 415.717.9702

---

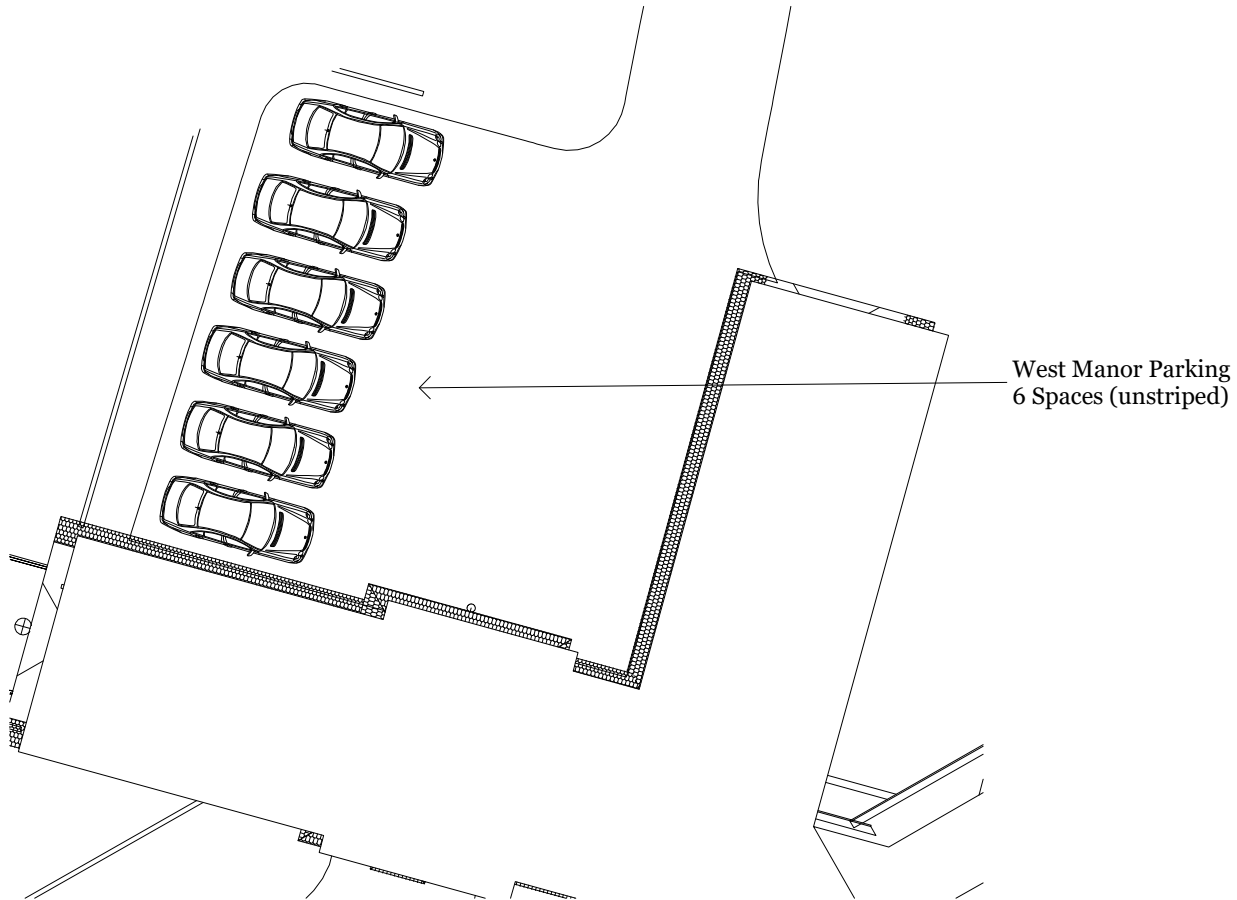

---

**OWNER**  
Shepherds Run, LLC.  
4780 Tower Hill Road  
South Kingstown, RI, 06378

**PROJECT**  
Shepherd's Run

---

**SCALE**  
1" = 20'

**SHEET DESCRIPTION**  
West Manor Parking