




3 BEDROOM -2 FLOOR

CURTIS CORNER COMMONS

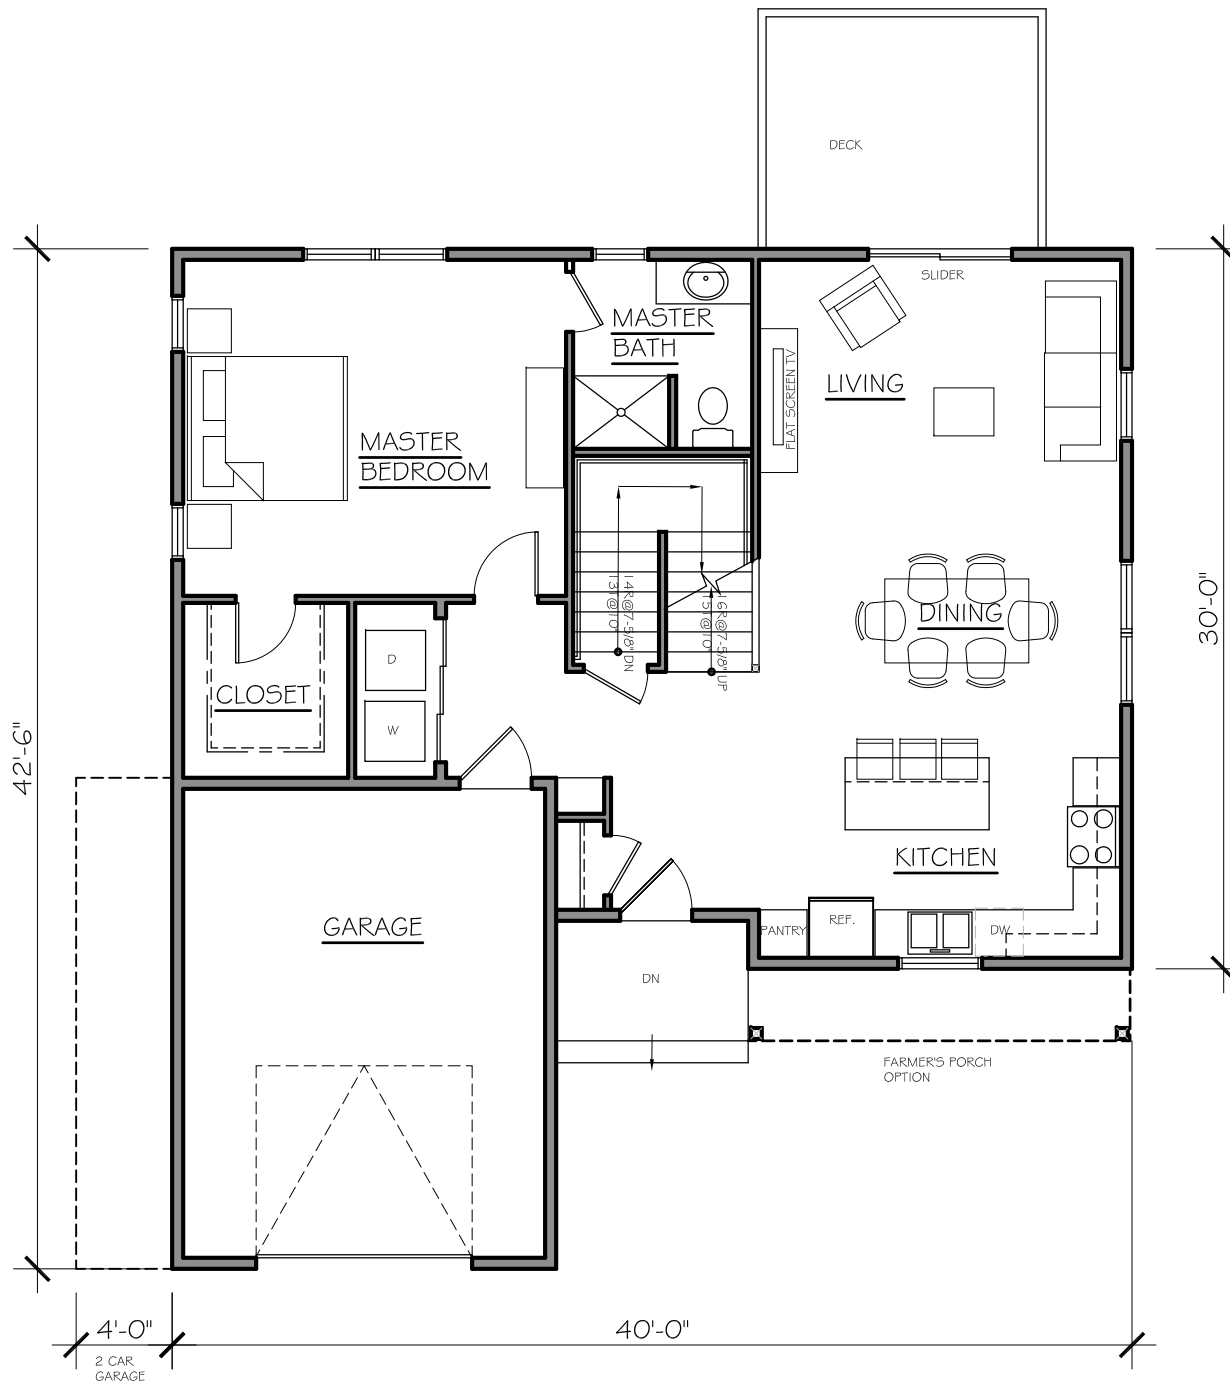


A FIRST FLOOR PLAN

SCALE: 1/8" = 1'-0"

2021-04-05

3 BR - 2 STORY
 1ST - 1066 sf
 2ND - 500 sf
 TOTAL - 1566 sf

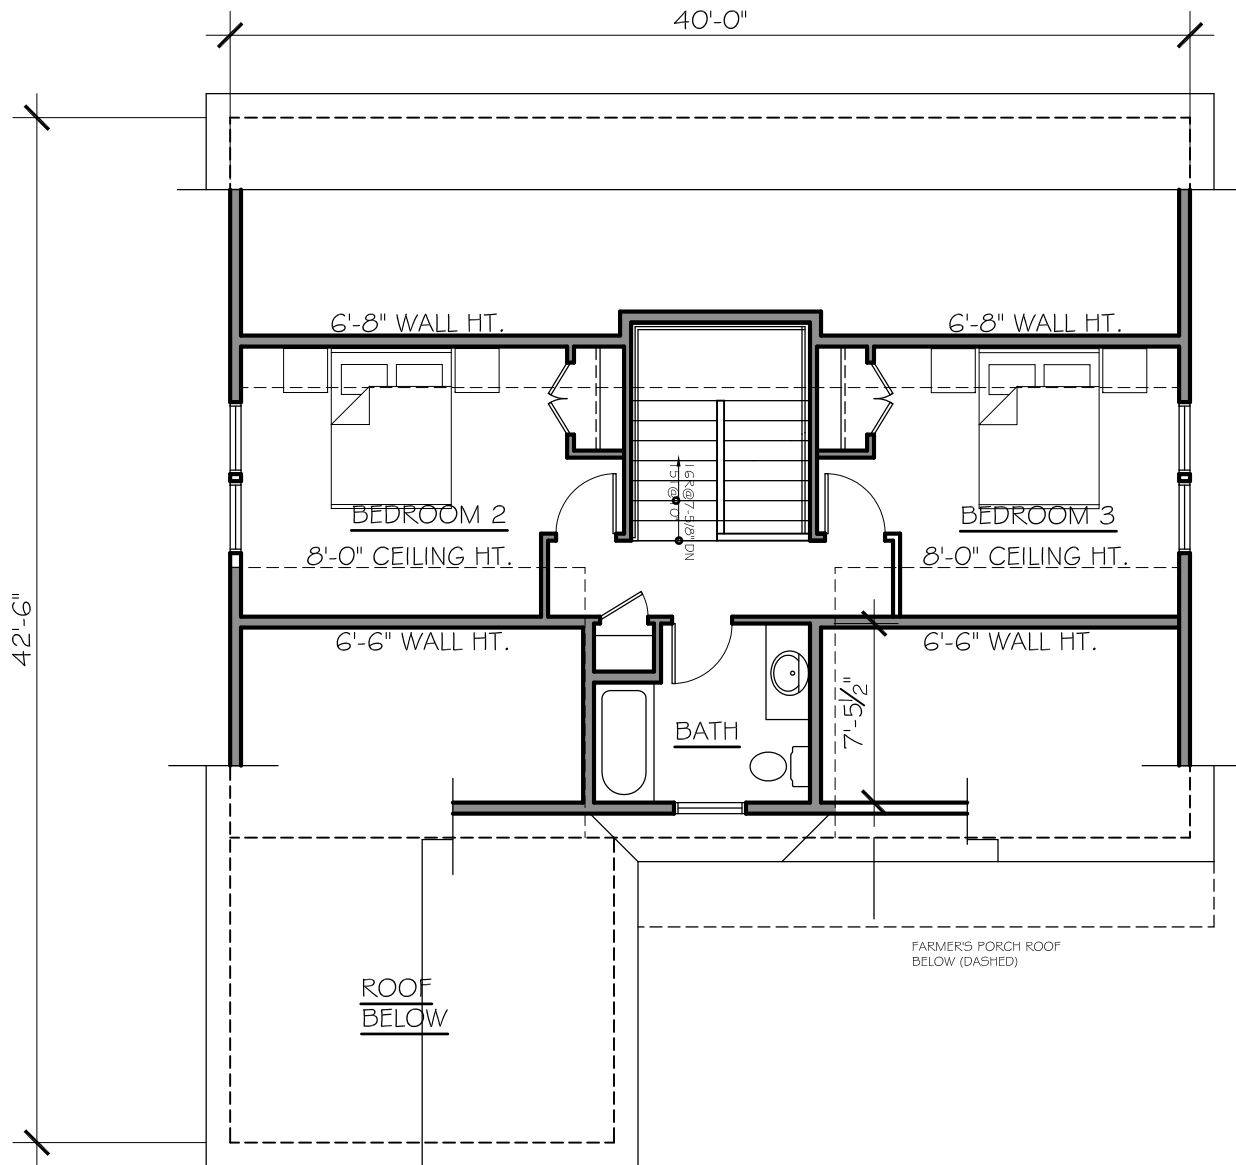


A

SECOND FLOOR PLAN

SCALE: 1/8" = 1'-0"

2021-04-05

2ND FLOOR - 500 sf

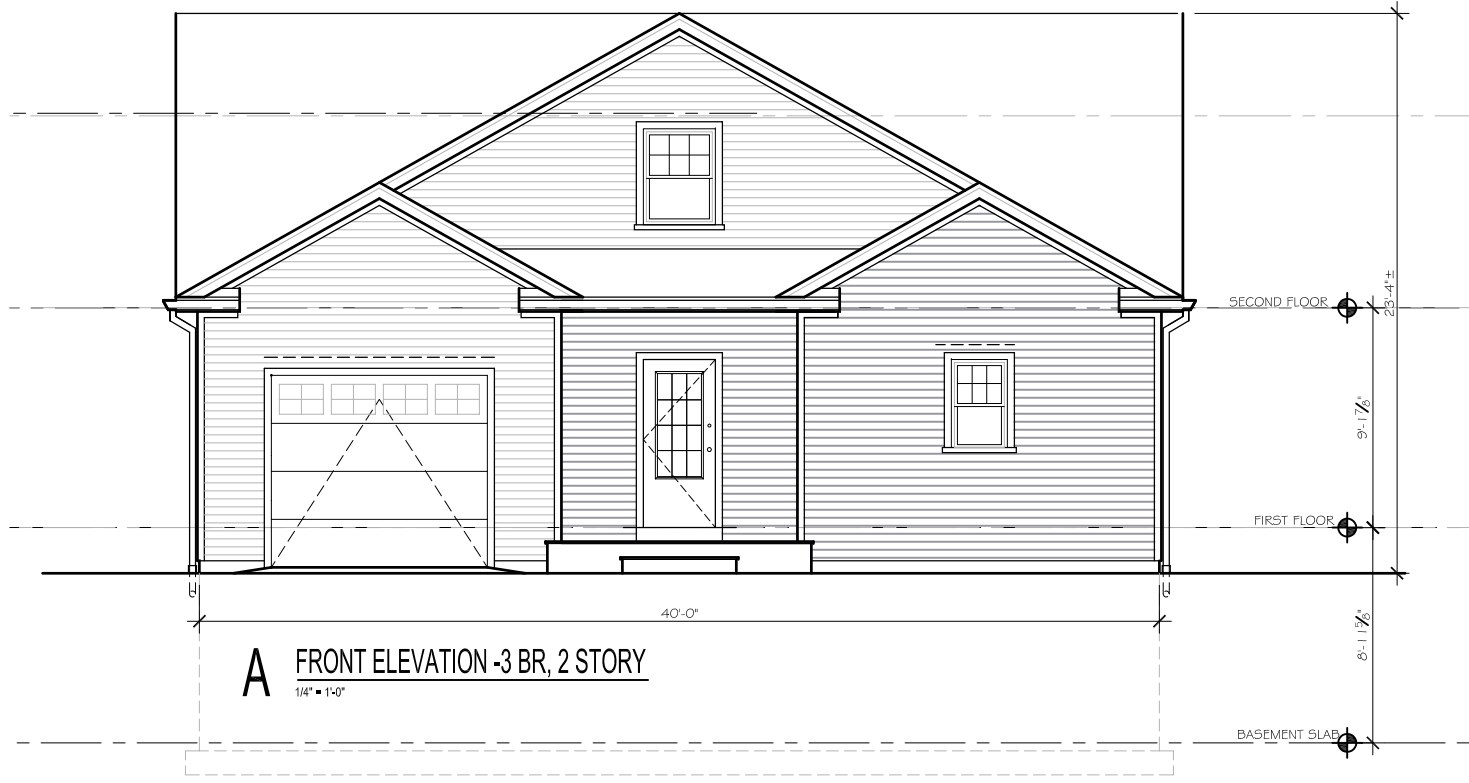

A FRONT ELEVATION - 3 BR, 2 STORY
1/4" = 1'-0"

SECOND FLOOR

FIRST FLOOR

BASEMENT SLAB

40'-0"

23'-4"

9'-1 1/2"

8'-1 1/2"

