




3 BEDROOM -RANCH

CURTIS CORNER COMMONS

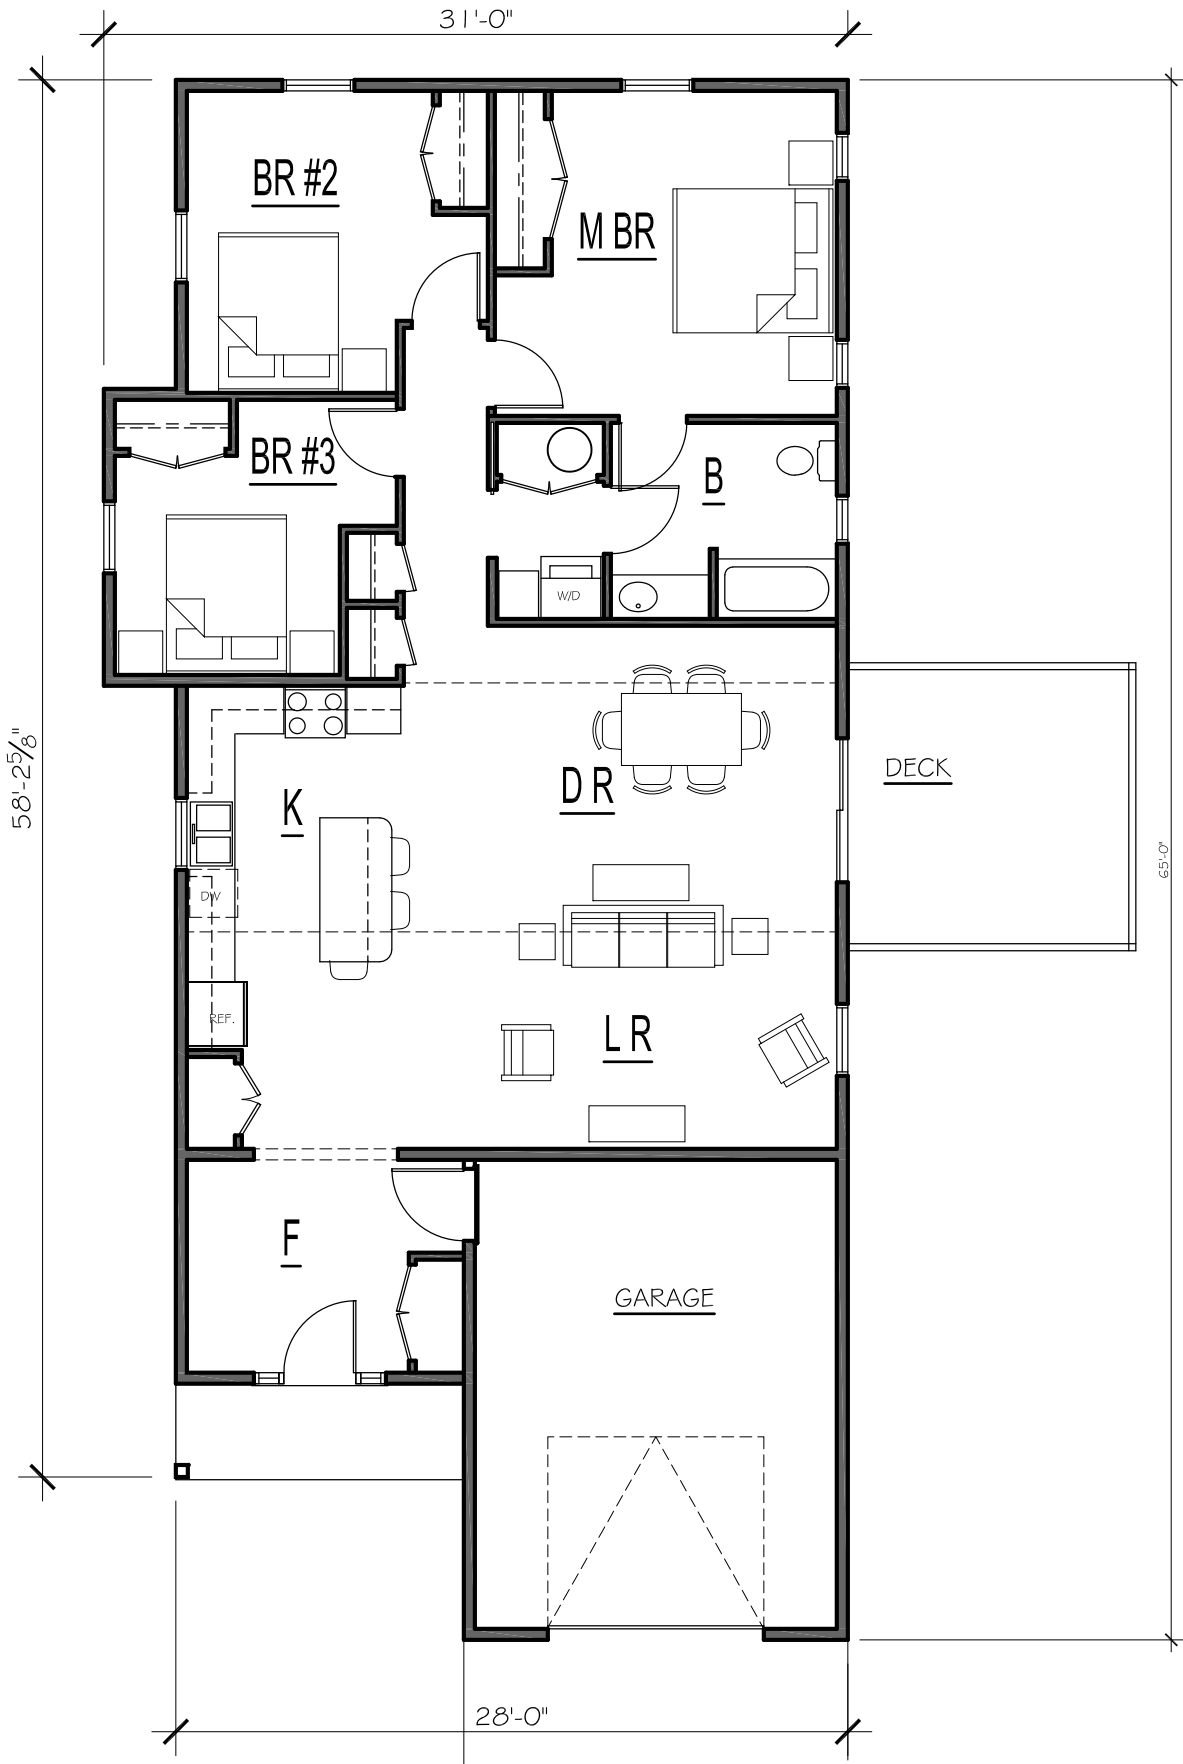


A FIRST FLOOR PLAN

SCALE: 1/8" = 1'-0"

2021-04-05

3 BR - 1 STORY 1ST - 1414 sf

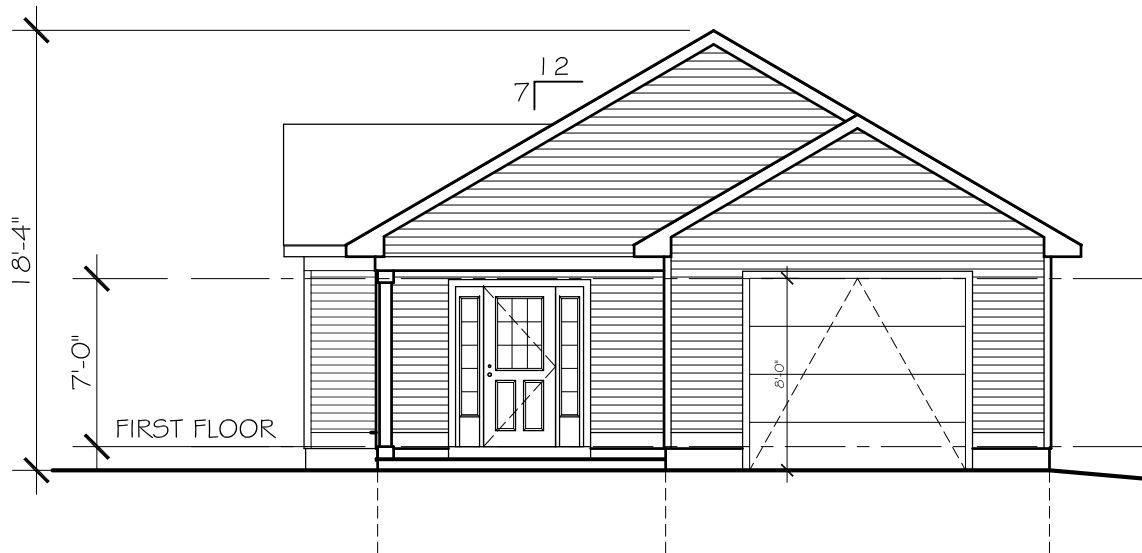

A FRONT ELEVATION -3 BR, 1 STORY
1/8" = 1'-0"