



GENERAL PLAN NOTES:

1. All dimensions are given to face of finish unless otherwise noted. Coordinate discrepancies with the architect.

NOT FOR CONSTRUCTION

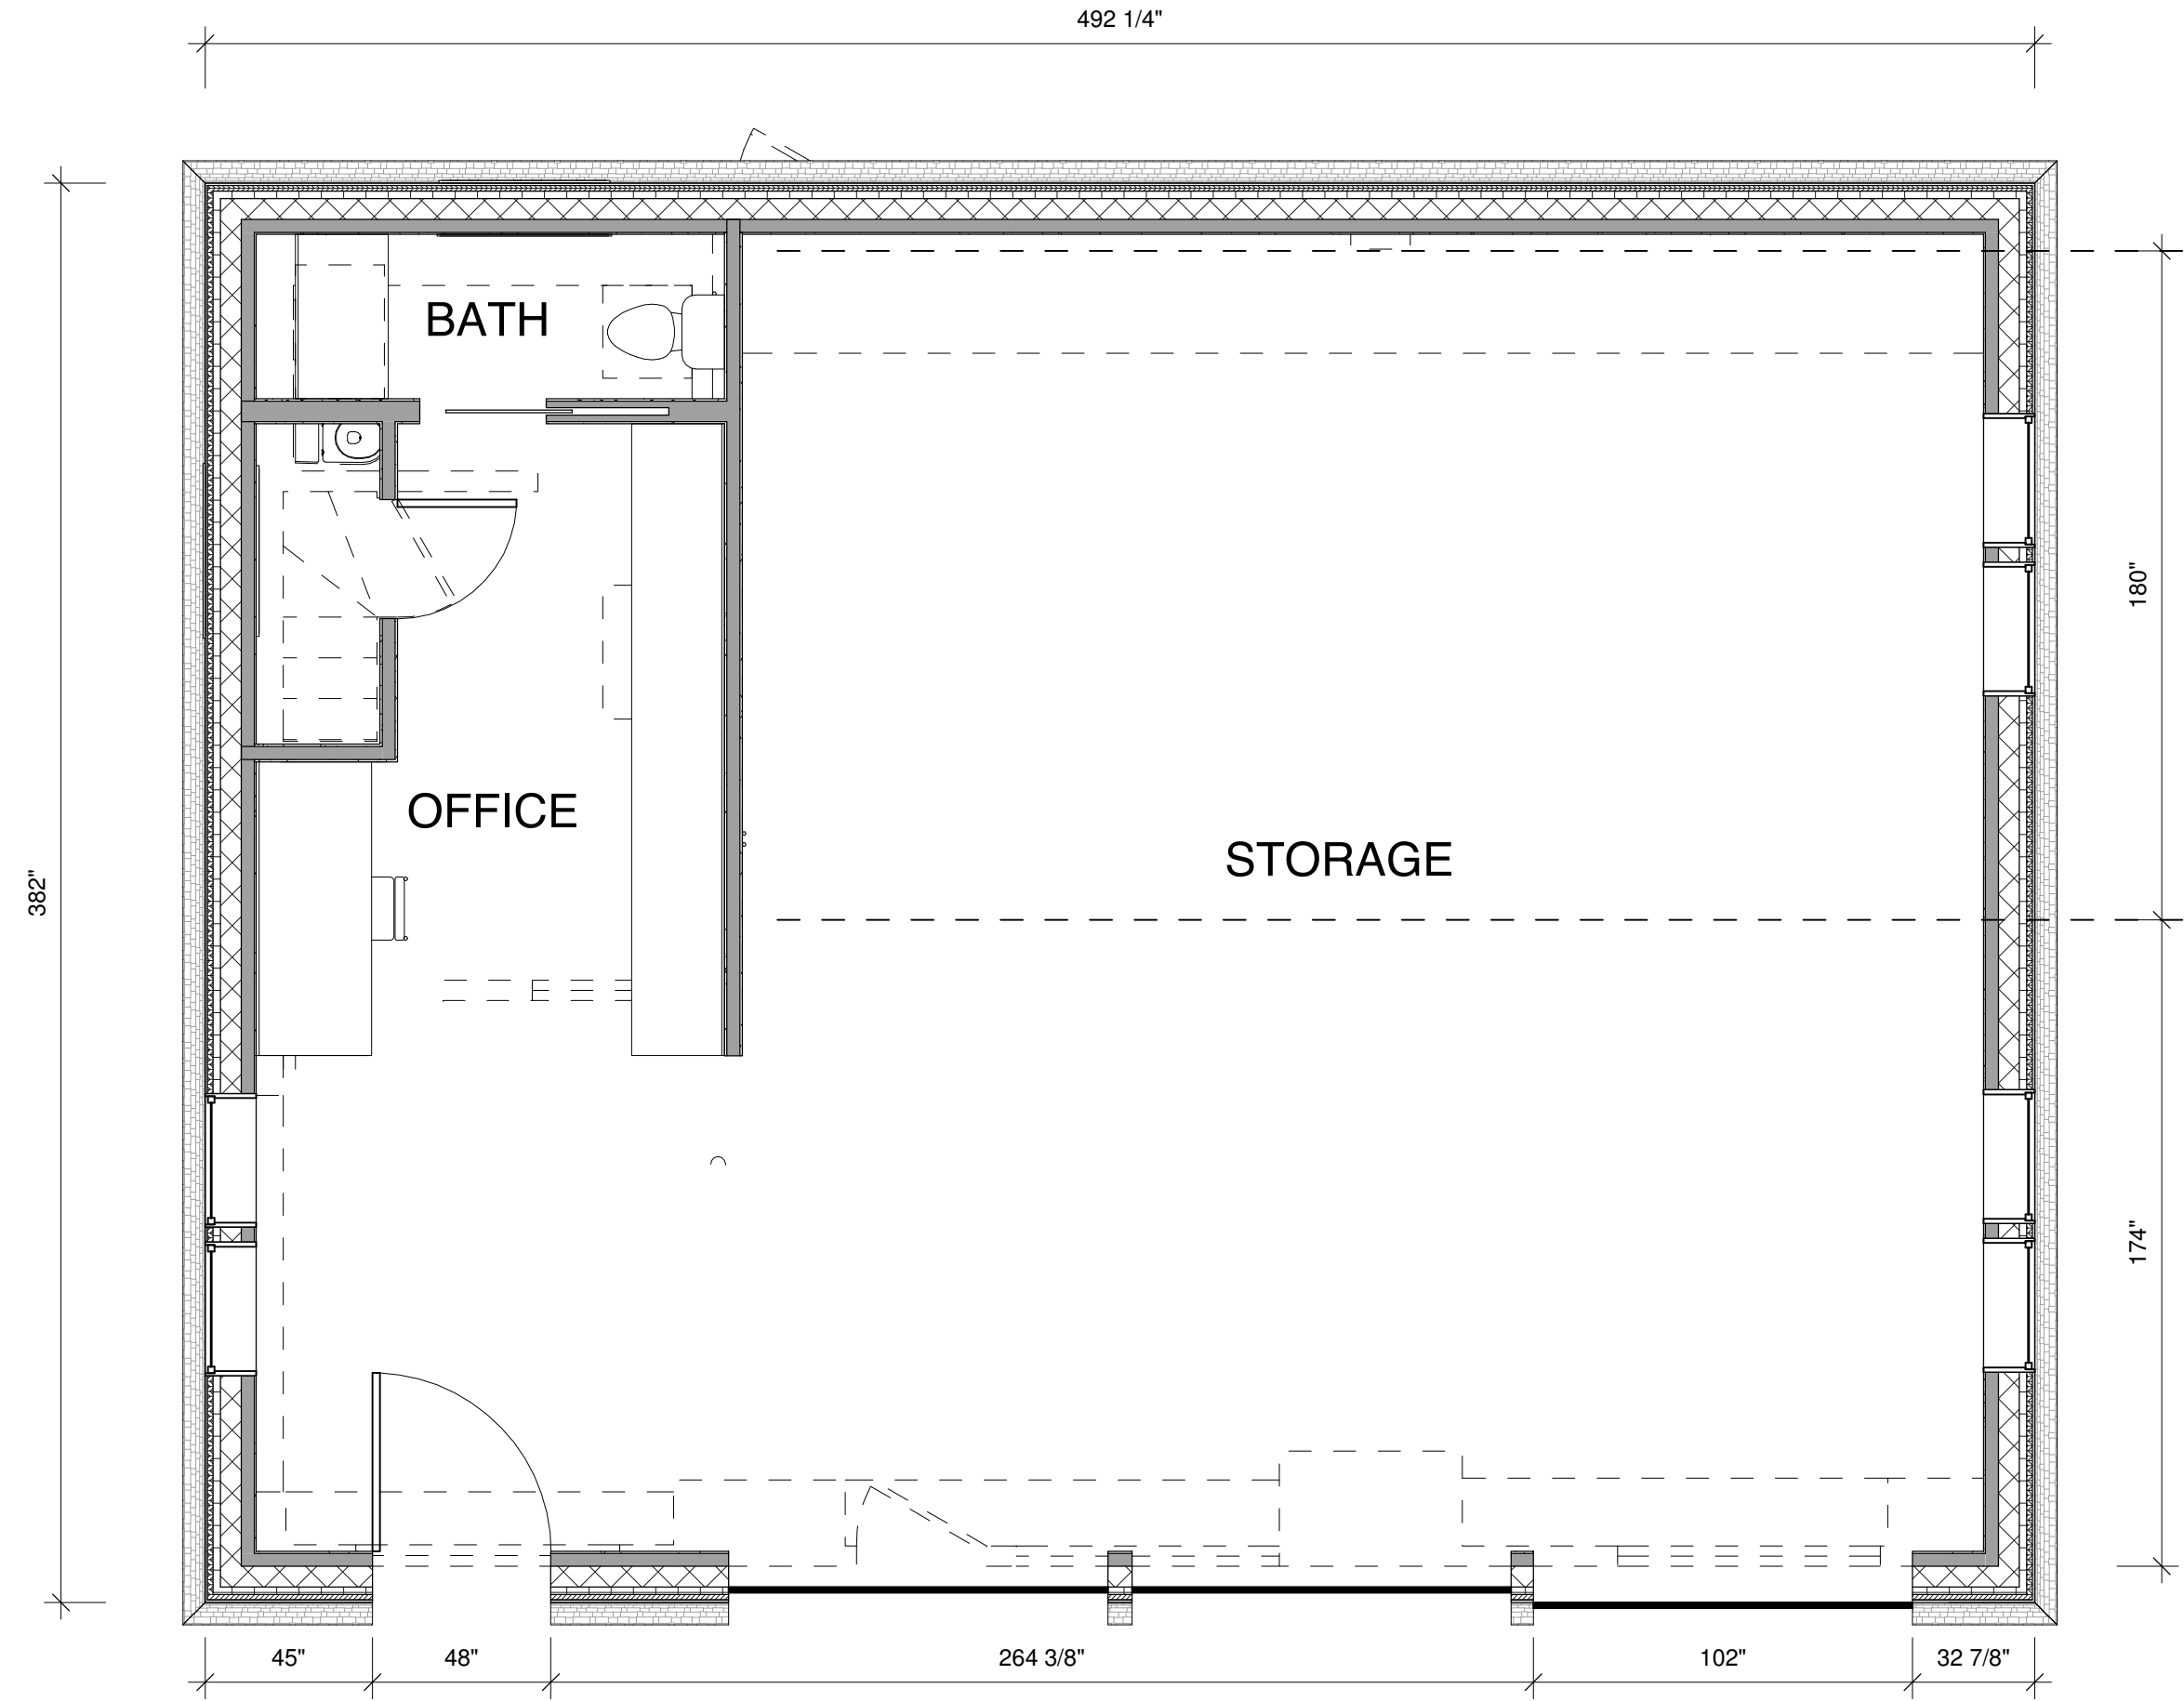

1 FIRST FLOOR
1/4" = 1'-0"

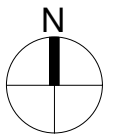

DATE: 11.30.21
REVIEW: 11.30.21

DRAWING TITLE:
1ST FLOOR PLAN

SEPTIC:
TBD

SURVEYOR:
TBD


STRUCTURAL:
TBD

ARCHITECT:
STEPHEN SULLIVAN, INC.
CUSTOM HOMES | RENOVATIONS
PEACE DALE, RI 02879
T 401.789.1158


PROJECT:
LANG GARAGE
471 HIGH STREET
PEACE DALE, RI 02879

A2.1


NOT FOR CONSTRUCTION

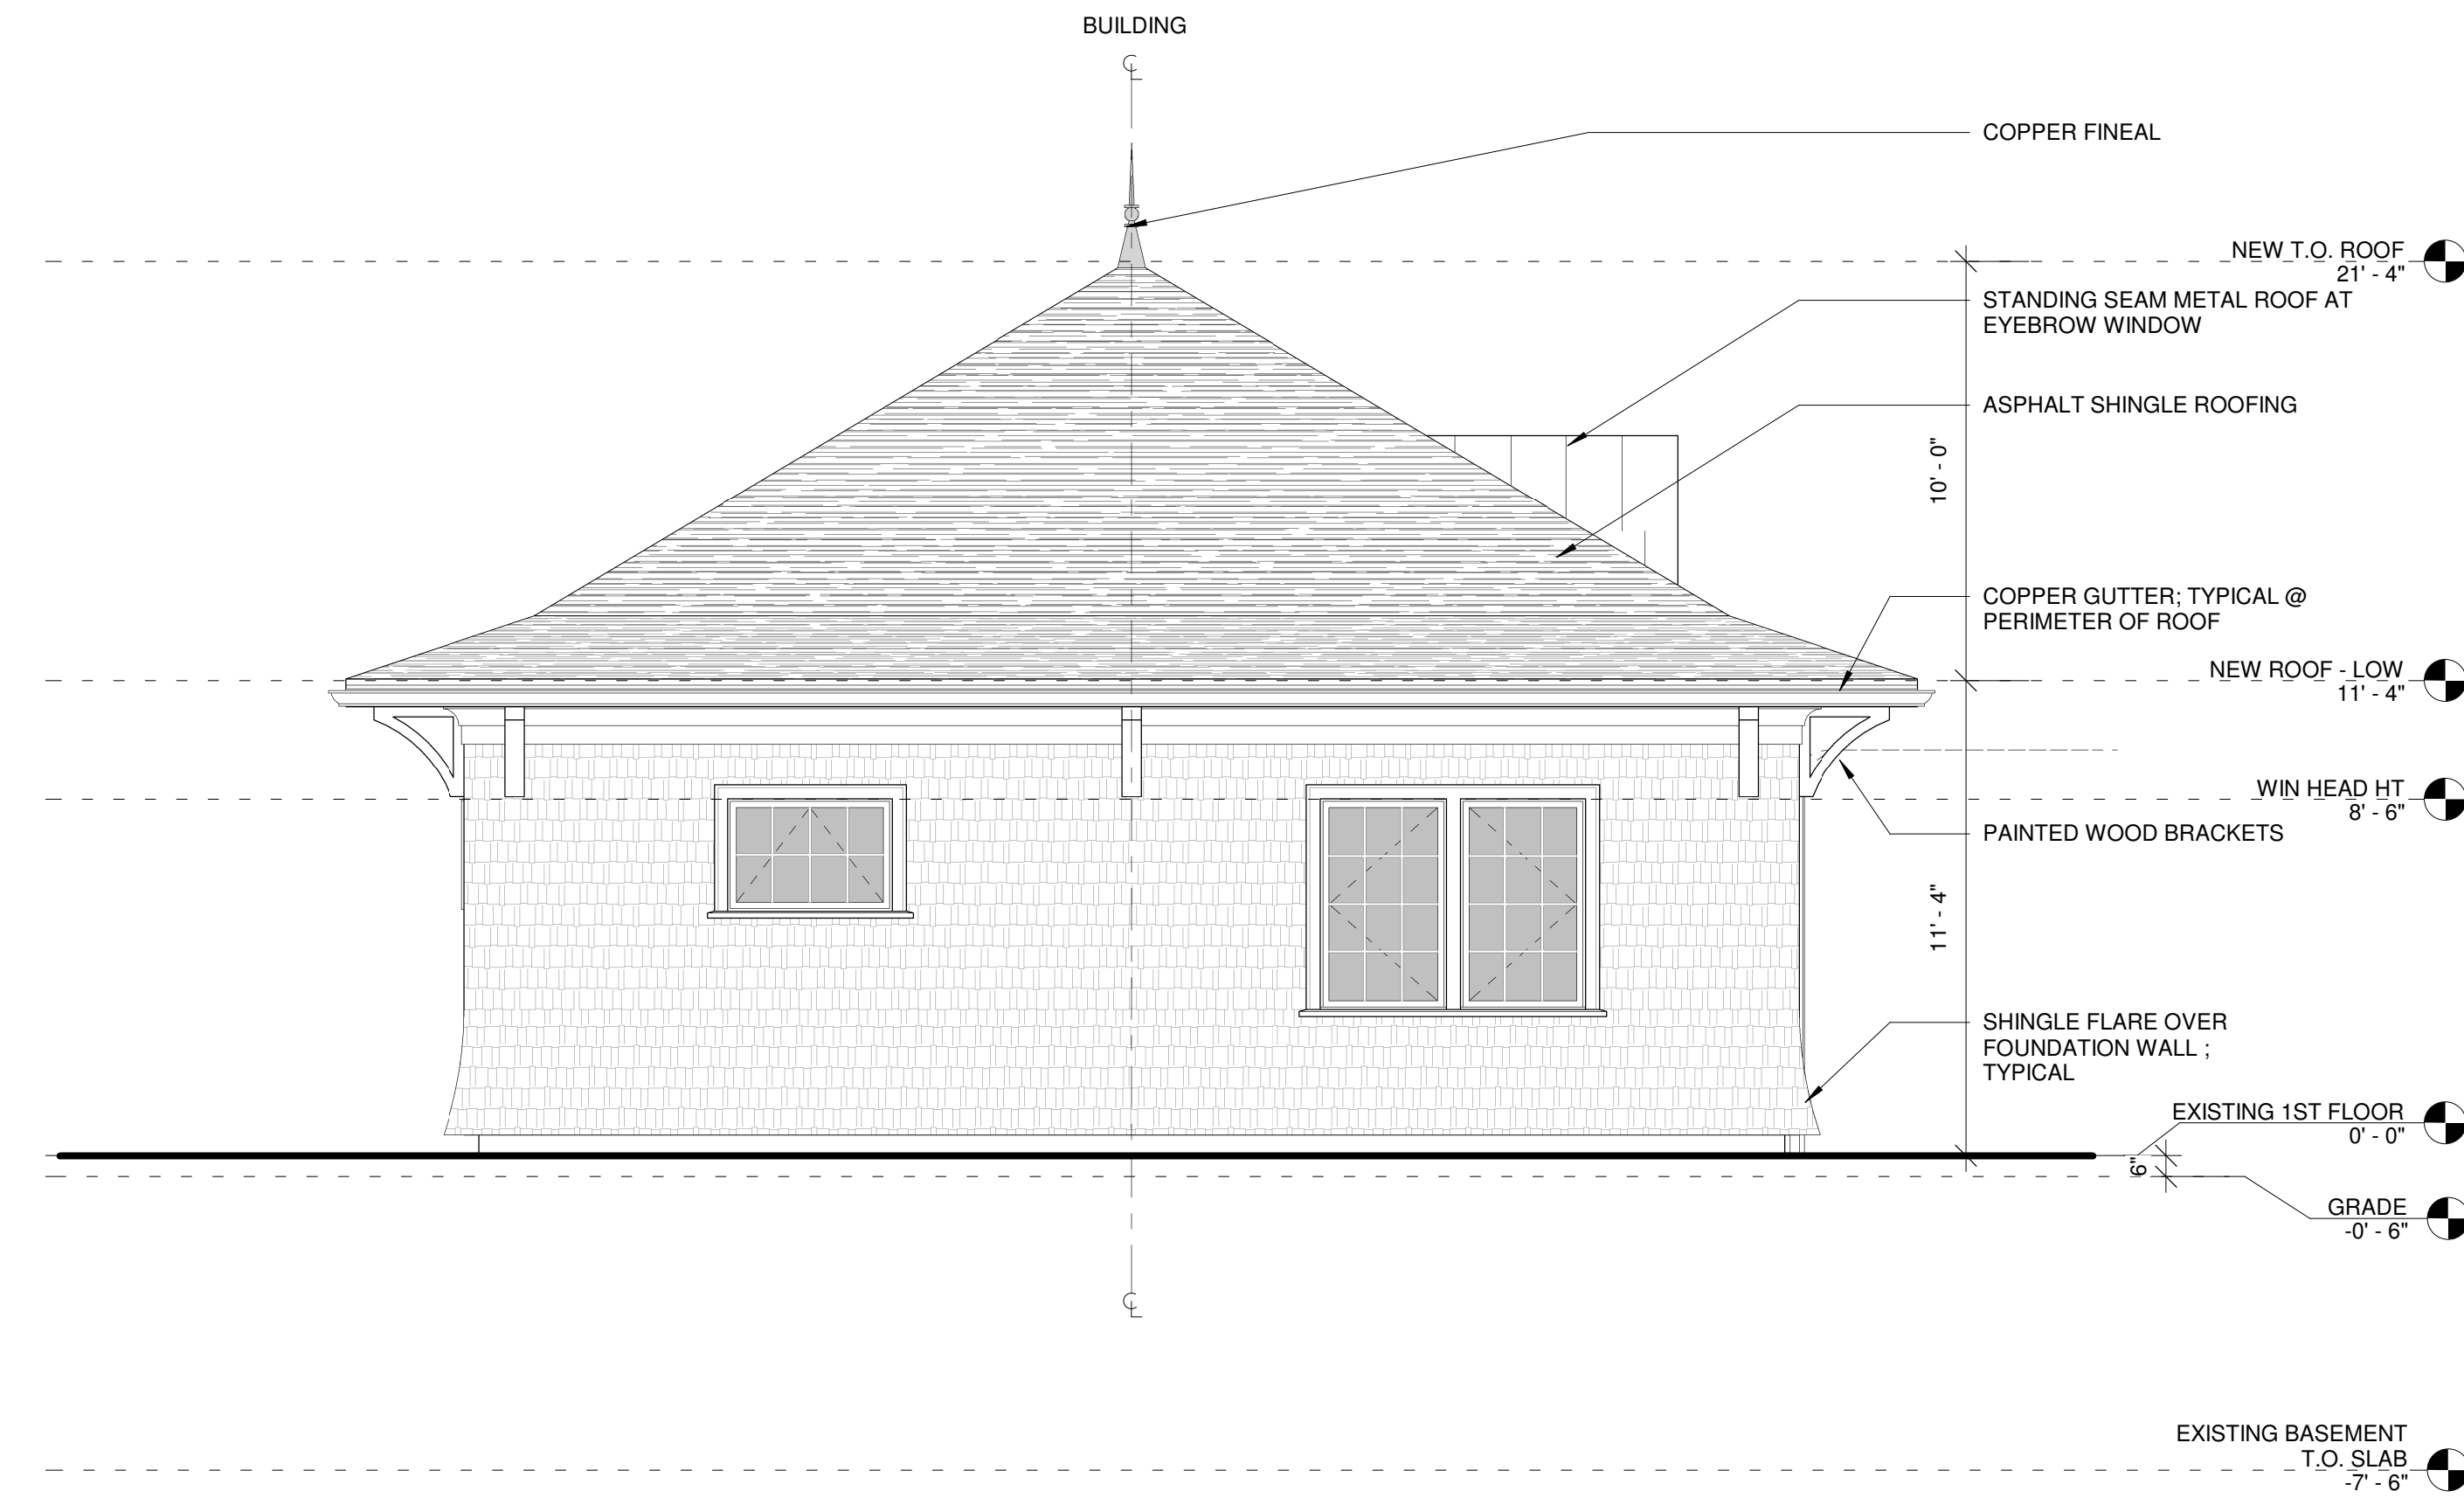


4 West Elevation
1/4" = 1'-0"

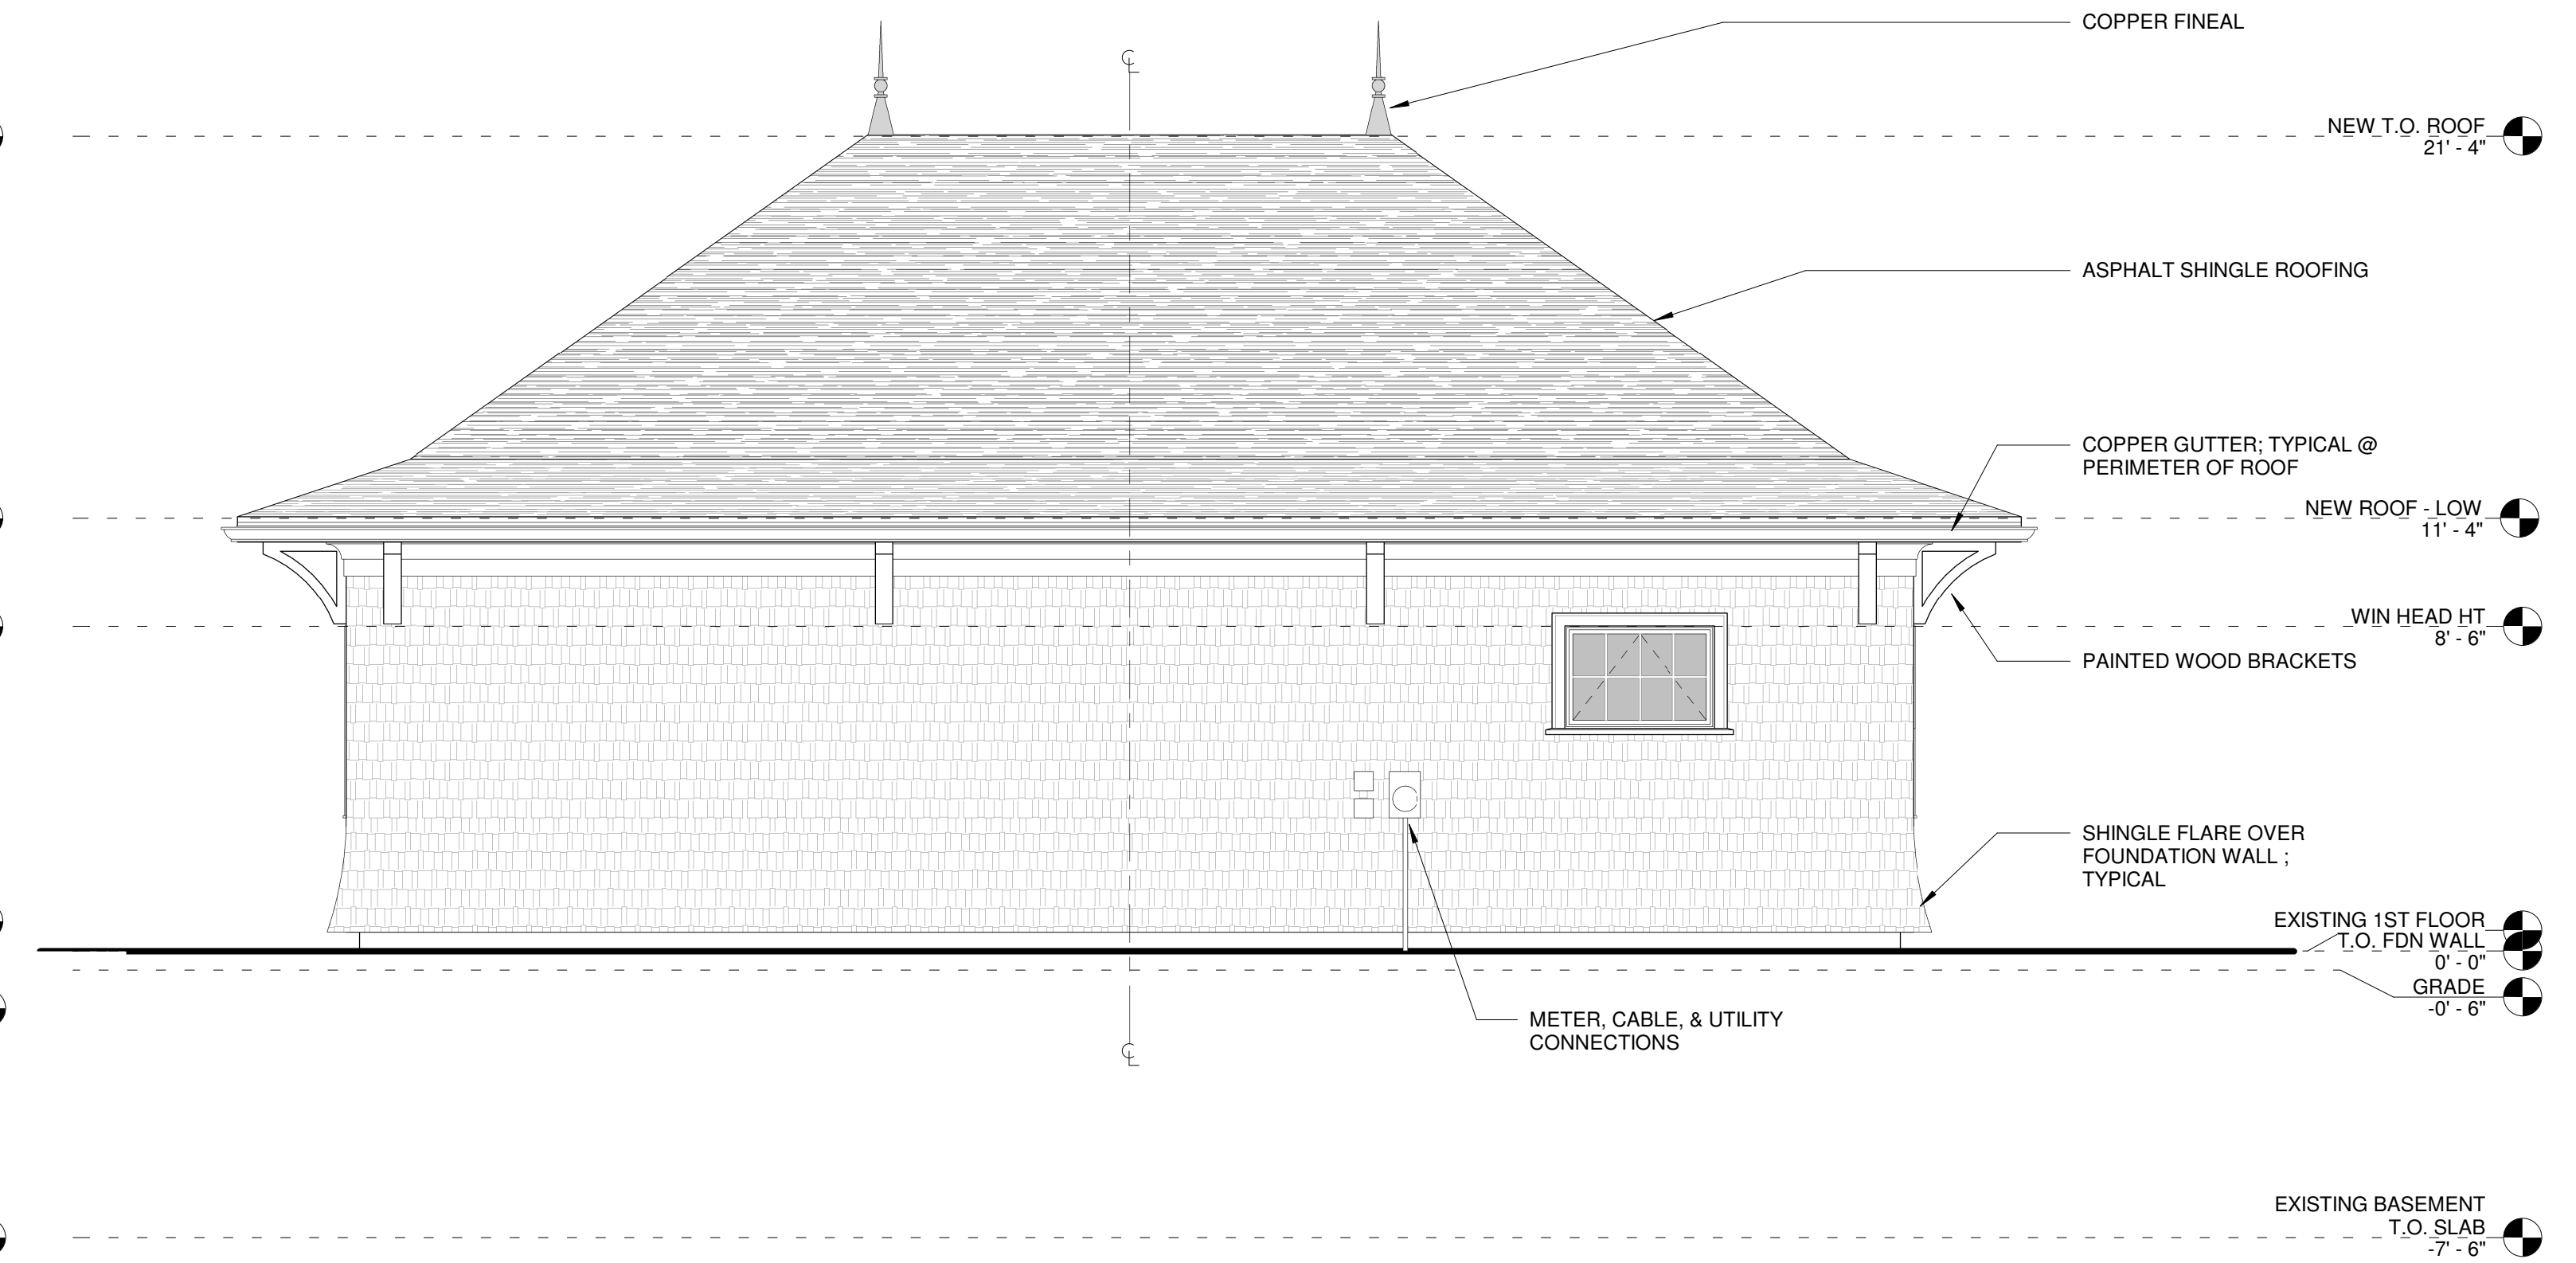

1 North Elevation
1/4" = 1'-0"

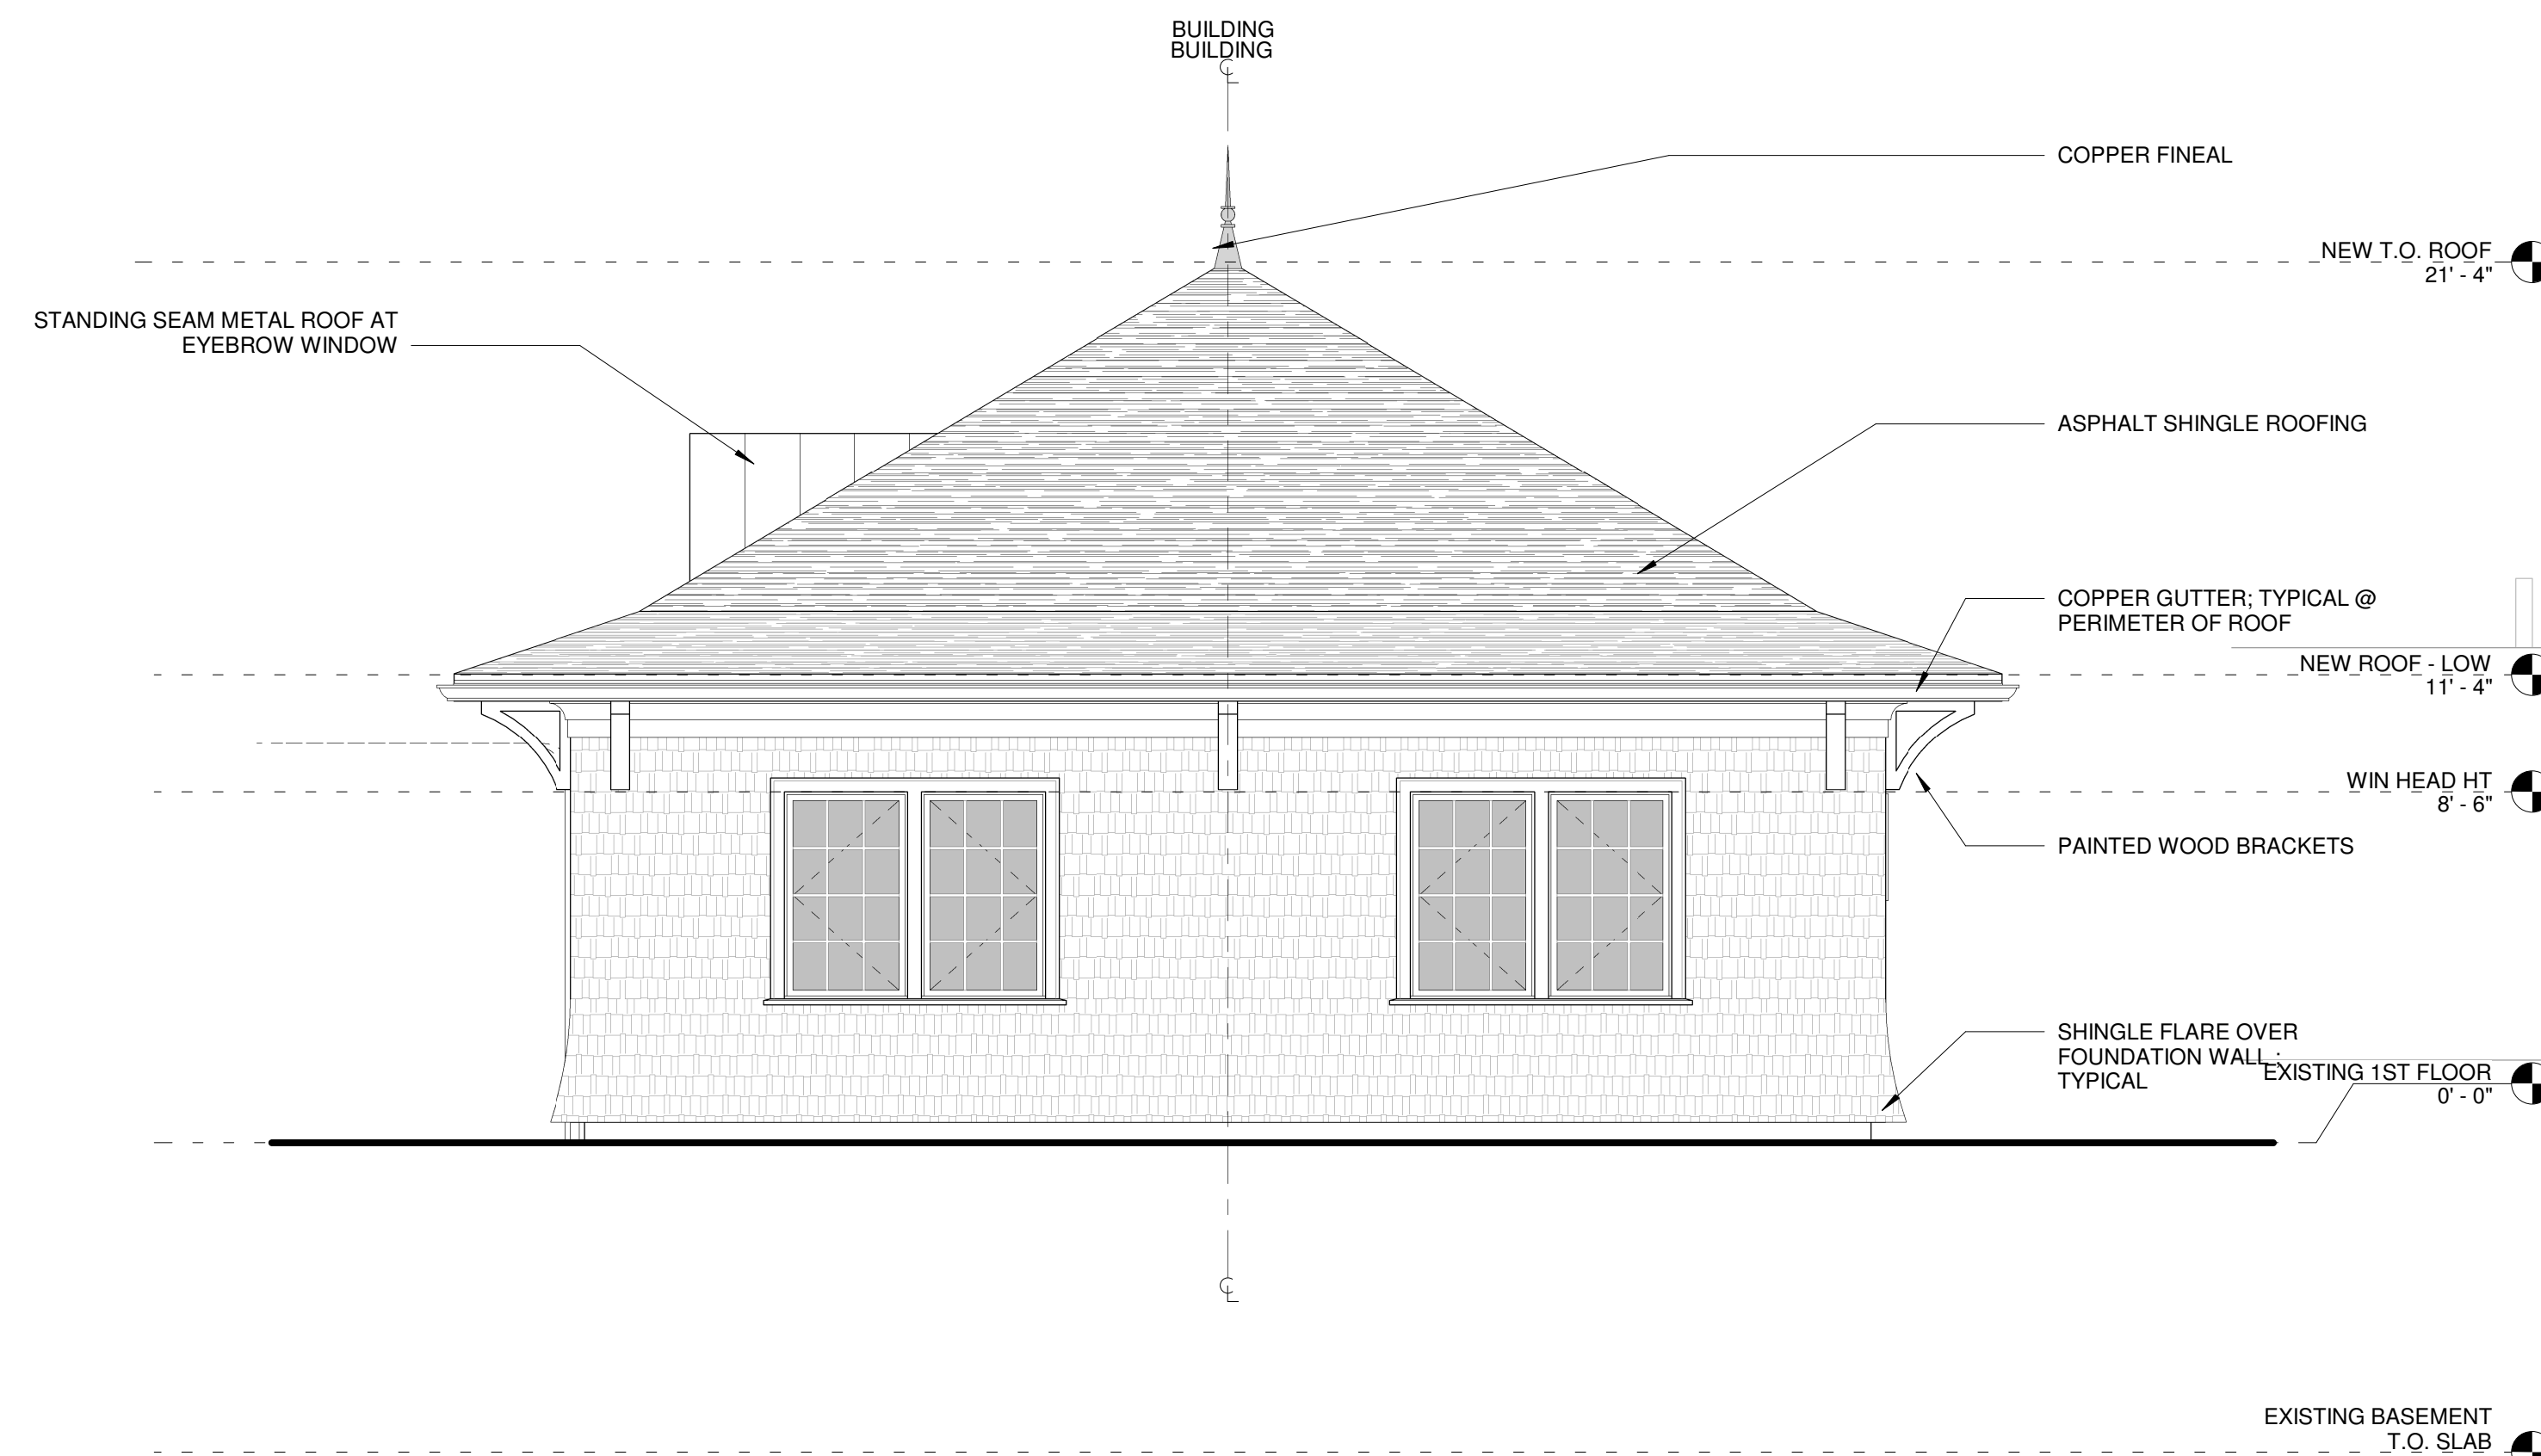

3 East Elevation
1/4" = 1'-0"

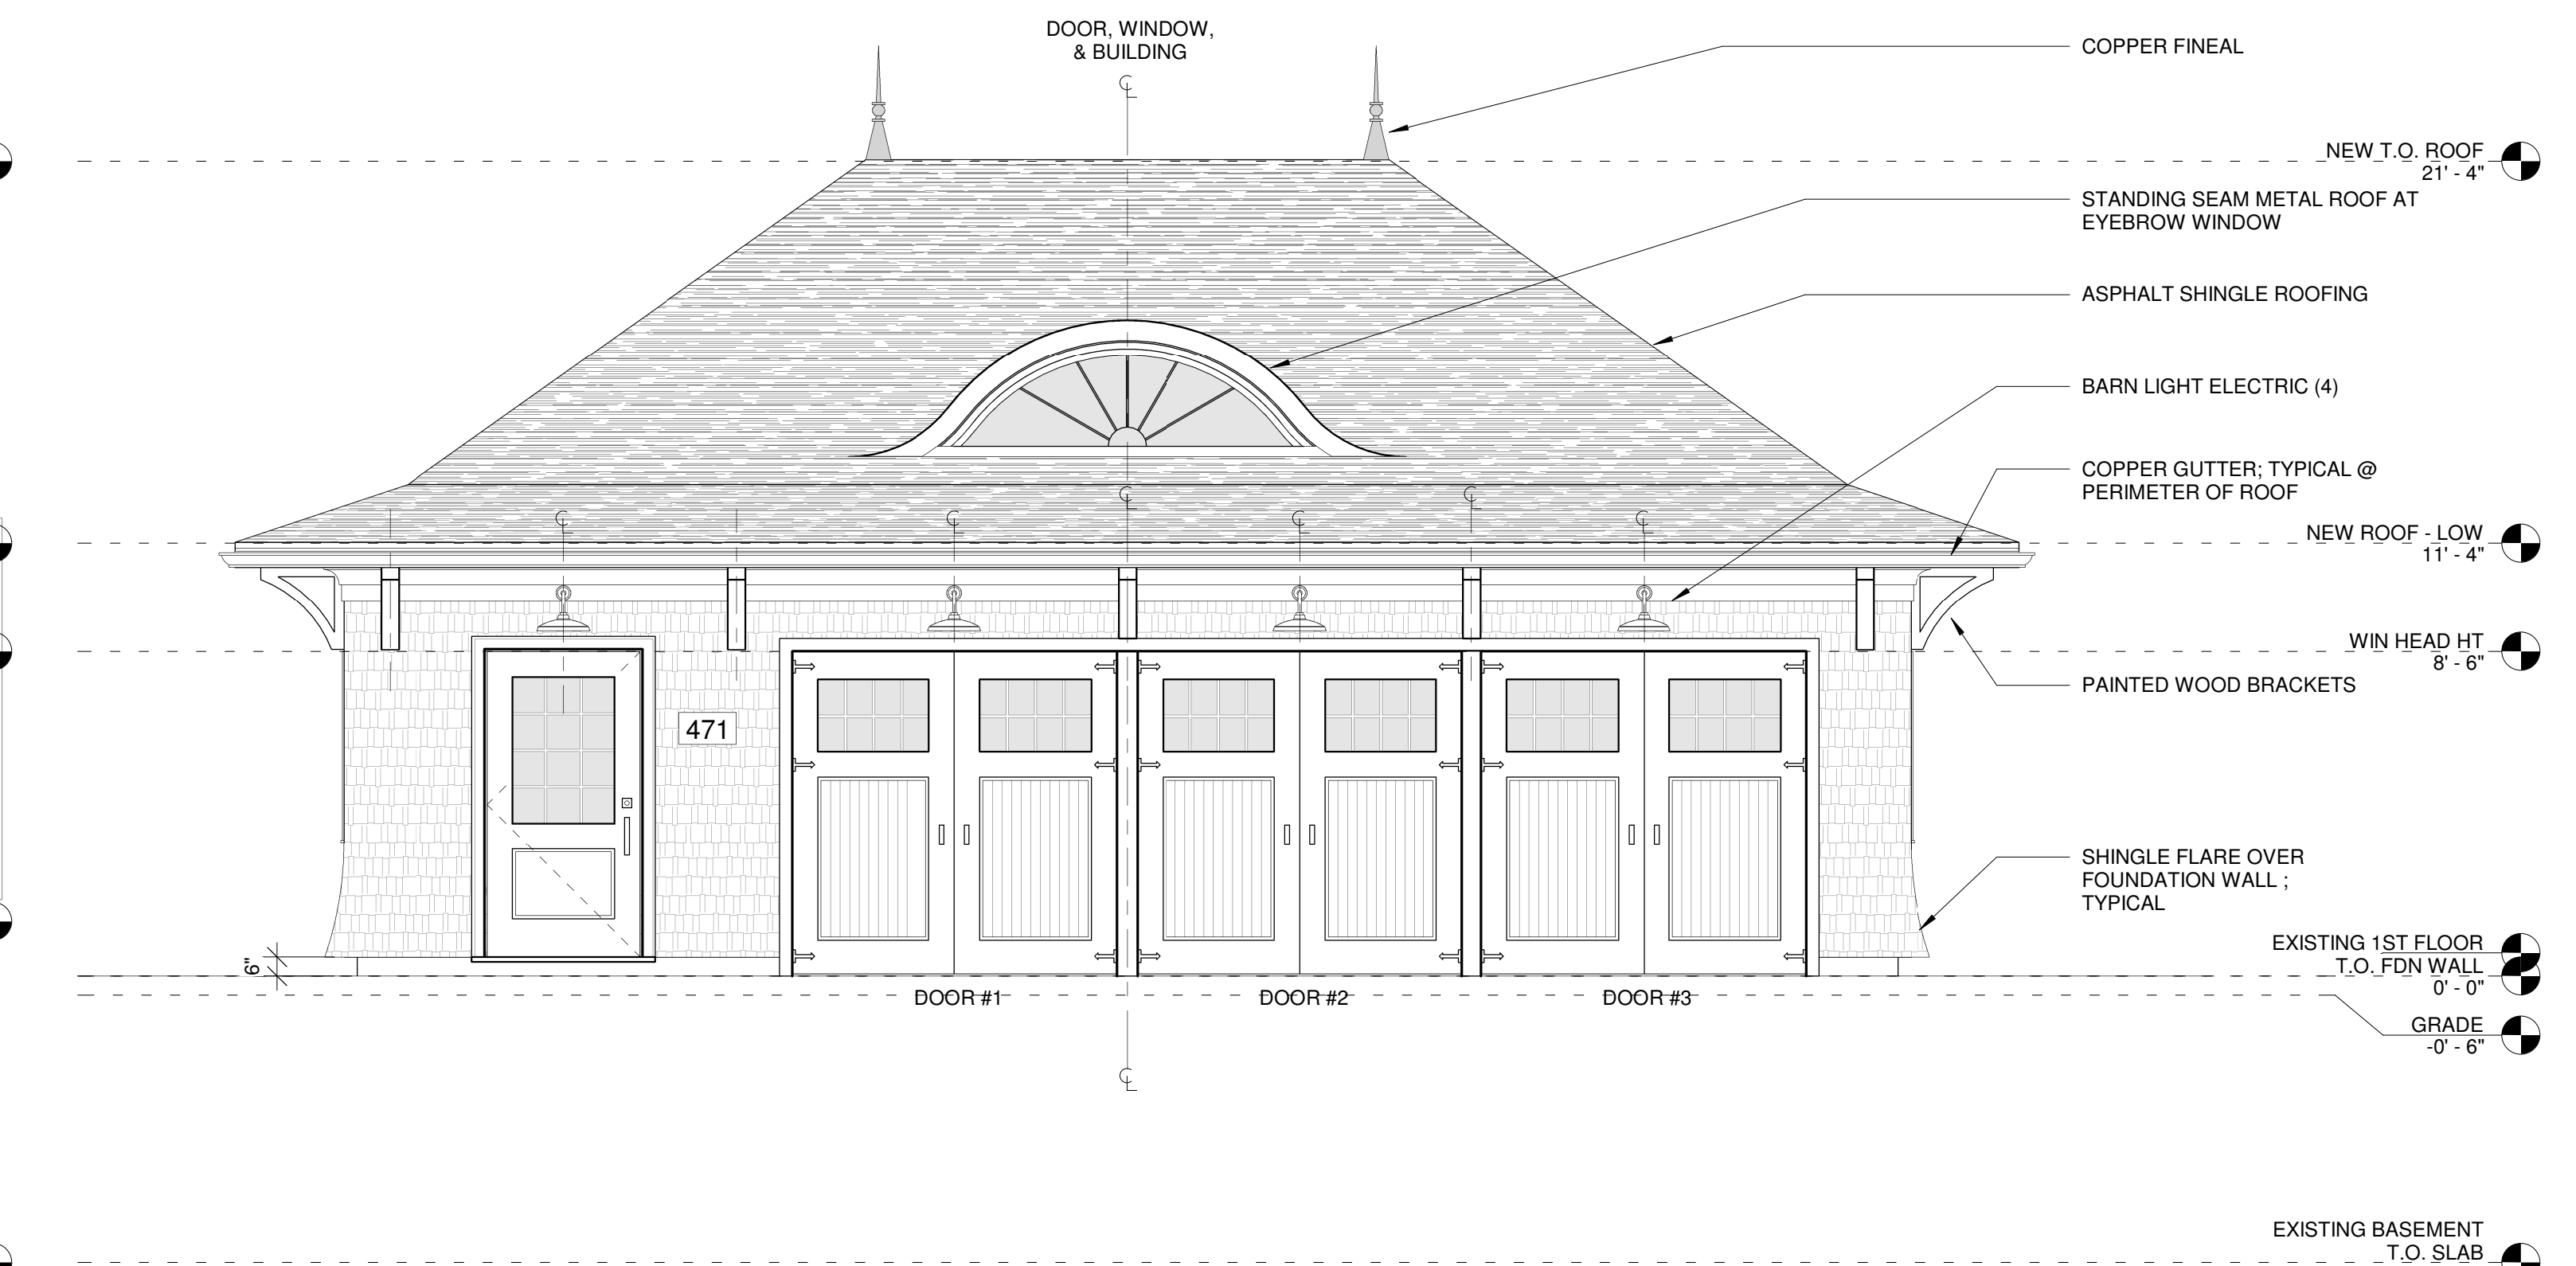

2 South Elevation
1/4" = 1'-0"

DATE: 11.30.21
REVIEW: 11.30.21

DRAWING TITLE:
ELEVATIONS

SEPTIC:
TBD

SURVEYOR:
TBD

STRUCTURAL:
TBD

ARCHITECT:
STEPHEN SULLIVAN, INC.
CUSTOM HOMES | RENOVATIONS
PEACE DALE, RI 02879
T 401.789.1158

PROJECT:
LANG GARAGE
471 HIGH STREET
PEACE DALE, RI 02879