
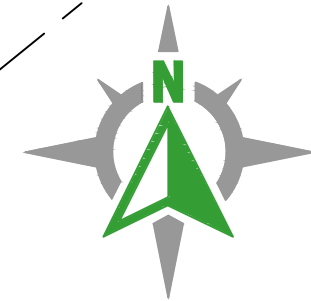


Z:\DEPT\PROJECTS\24-008-LIBERTY LANE STORAGE\AUTOCAD DRAWINGS\24-008-PLAN DWG PLOT.DWG: 10/26/2022

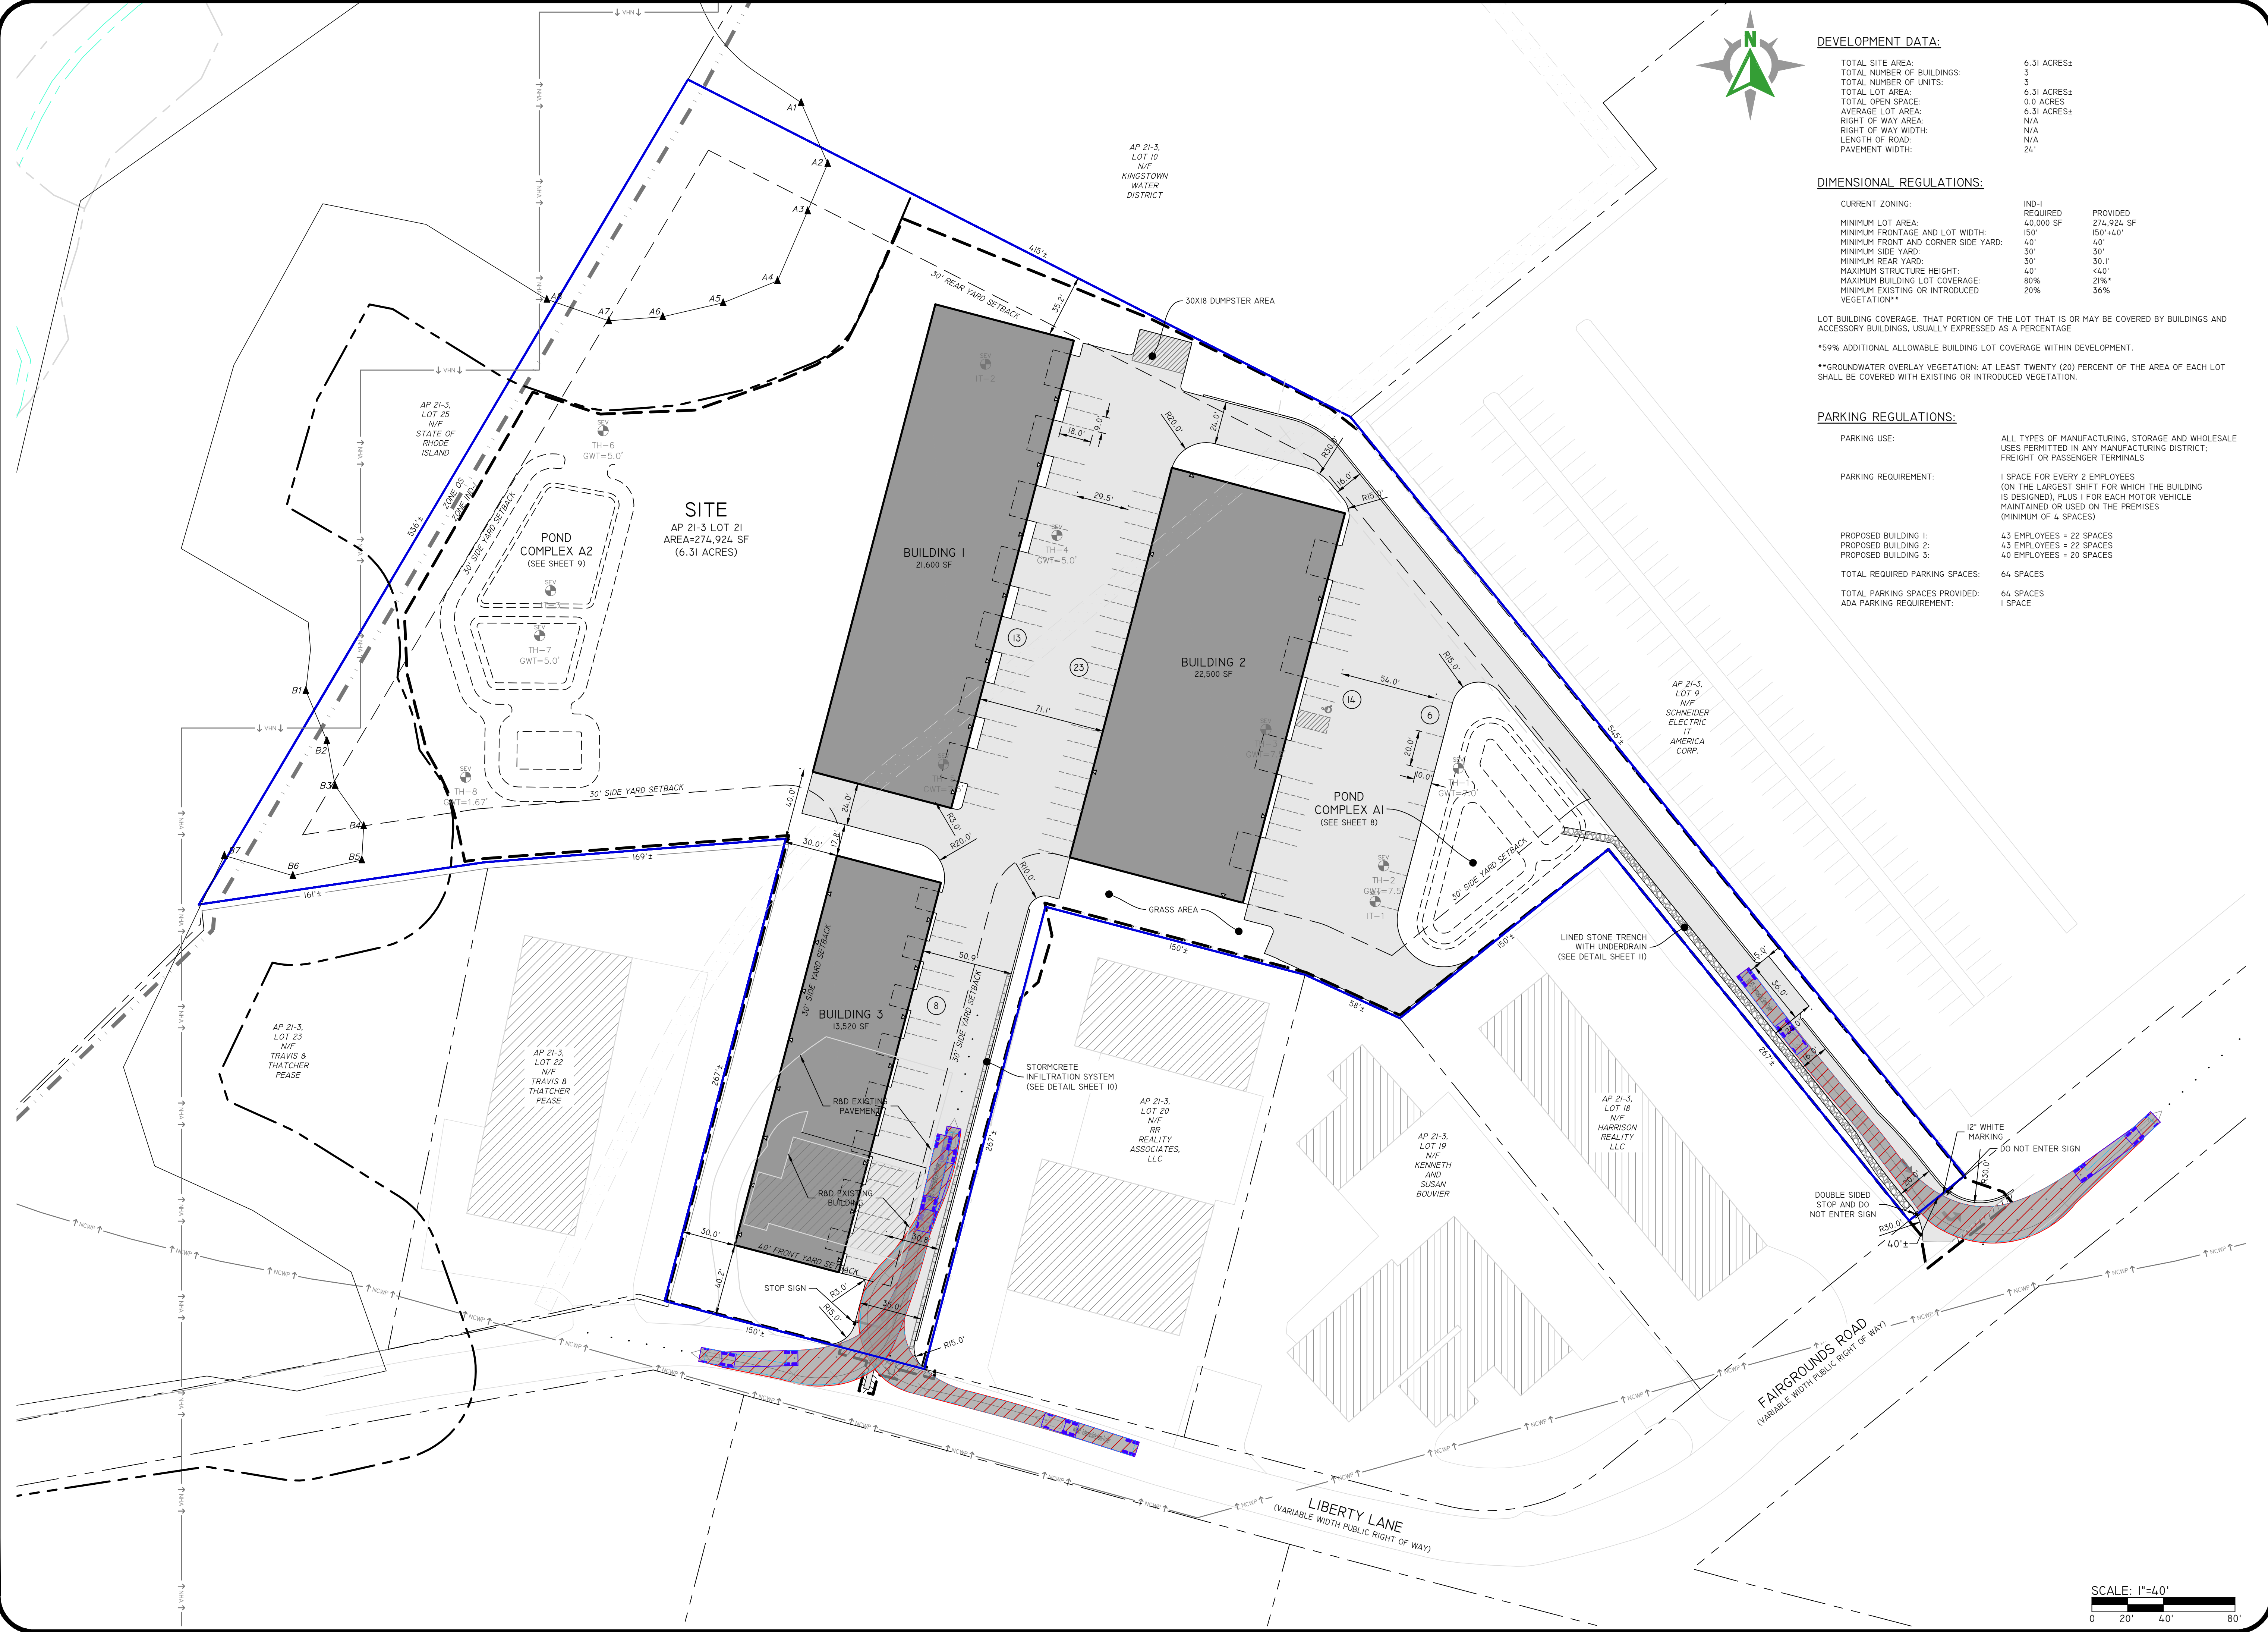

**DEVELOPMENT DATA:**

TOTAL SITE AREA:	6.31 ACRES±
TOTAL NUMBER OF BUILDINGS:	3
TOTAL LOT AREA:	6.31 ACRES±
TOTAL OPEN SPACE:	0.0 ACRES
AVERAGE LOT AREA:	6.31 ACRES±
RIGHT OF WAY AREA:	N/A
RIGHT OF WAY WIDTH:	N/A
LENGTH OF ROAD:	N/A
PAVEMENT WIDTH:	24'

**DIMENSIONAL REGULATIONS:**

CURRENT ZONING:	IND-1	PROVIDED
MINIMUM LOT AREA:	40,000 SF	274,924 SF
MINIMUM FRONTAGE AND LOT WIDTH:	150'	150'+4.0'
MINIMUM FRONT AND CORNER SIDE YARD:	40'	40'
MINIMUM SIDE YARD:	30'	30'
MINIMUM REAR YARD:	30'	30.1'
MAXIMUM STRUCTURE HEIGHT:	40'	<40'
MAXIMUM BUILDING LOT COVERAGE:	80%	21%*
MINIMUM EXISTING OR INTRODUCED VEGETATION**	20%	36%

LOT BUILDING COVERAGE, THAT PORTION OF THE LOT THAT IS OR MAY BE COVERED BY BUILDINGS AND ACCESSORY BUILDINGS, USUALLY EXPRESSED AS A PERCENTAGE

\*59% ADDITIONAL ALLOWABLE BUILDING LOT COVERAGE WITHIN DEVELOPMENT.

\*\*GROUNDWATER OVERLAY VEGETATION: AT LEAST TWENTY (20) PERCENT OF THE AREA OF EACH LOT SHALL BE COVERED WITH EXISTING OR INTRODUCED VEGETATION.

**PARKING REGULATIONS:**

PARKING USE:	ALL TYPES OF MANUFACTURING, STORAGE AND WHOLESALE USES PERMITTED IN ANY MANUFACTURING DISTRICT; FREIGHT OR PASSENGER TERMINALS
PARKING REQUIREMENT:	1 SPACE FOR EVERY 2 EMPLOYEES (ON THE LARGEST SHIFT FOR WHICH THE BUILDING IS DESIGNED), PLUS 1 FOR EACH MOTOR VEHICLE MAINTAINED OR USED ON THE PREMISES (MINIMUM OF 4 SPACES)
PROPOSED BUILDING 1:	43 EMPLOYEES = 22 SPACES
PROPOSED BUILDING 2:	43 EMPLOYEES = 22 SPACES
PROPOSED BUILDING 3:	40 EMPLOYEES = 20 SPACES
TOTAL REQUIRED PARKING SPACES:	64 SPACES
TOTAL PARKING SPACES PROVIDED:	64 SPACES
ADA PARKING REQUIREMENT:	1 SPACE

**DiPrete Engineering**  
 Two Stafford Court Cranston, RI 02920  
 tel 401-943-1000 fax 401-464-6006 www.diprete-eng.com

**Boston • Providence • Newport**

THIS PLAN SET IS NOT TO BE USED FOR CONSTRUCTION PURPOSES UNLESS IT IS APPROVED BY A REGISTERED PROFESSIONAL ENGINEER OF RHODE ISLAND.

DIPRETE ENGINEERING ONLY WARRANTS PLANS ON A DIPRETE PROFESSIONAL ENGINEERING SEAL. THE PROFESSIONAL ENGINEER'S SEAL IS THE ONLY AUTHORITY FOR THE PLAN SET. 

DATE: 10/26/2022  
 DRAWN BY: N.K.P.  
 CHECKED BY: N.K.P.  
 DESIGNED BY: N.K.P.

NO.	DATE	DESCRIPTION
1	10/26/2022	ISSUE FOR PERMIT
2	10/26/2022	ISSUE FOR PERMIT
3	10/26/2022	ISSUE FOR PERMIT
4	10/26/2022	ISSUE FOR PERMIT

**551 LIBERTY LANE**  
 ASSESSOR'S PLAT 21-3 LOT 21  
 SOUTH KINGSTOWN, RHODE ISLAND

**POST & BEAM, INC.**  
 521 LIBERTY LANE, WEST KINGSTON, RHODE ISLAND  
 TEL 401-783-4445 FAX 401-783-4494

**LIBERTY LANE**

SCALE: 1"=40'

SHEET 6 OF 13