


GRAVELLY HILL  
DESIGN GROUP LLC  
PO BOX 34  
WAKEFIELD RI 02880  
EMAIL: jh@gravelyhill.com

THIS DRAWING IS THE  
LANDSCAPE ARCHITECT'S  
ANY UNAUTHORIZED  
USE WITHOUT WRITTEN  
PERMISSION IS  
PROHIBITED.

THESE PLANS ARE FOR  
COMMENT ONLY

REVISIONS: NO. DATE	DESCRIPTION

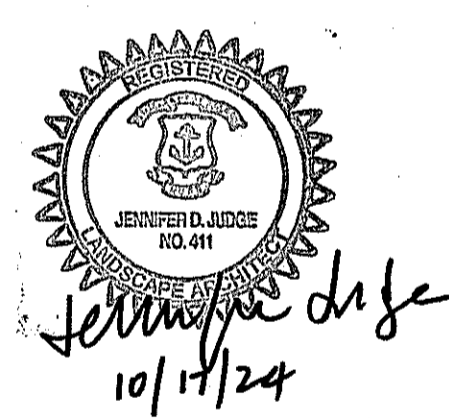


**SITE PLAN**  
CHAMPAGNE HEIGHTS

PREPARED FOR:  
SKHA SERVICES & DEVELOPMENT CORPORATION  
364 CURTIS CORNER ROAD  
SOUTH KINGSTOWN RI

scale: 1"=40'  
date: 10/17/24  
drwn: JJ  
appr: JJ  
files: 202408

**SP-1**

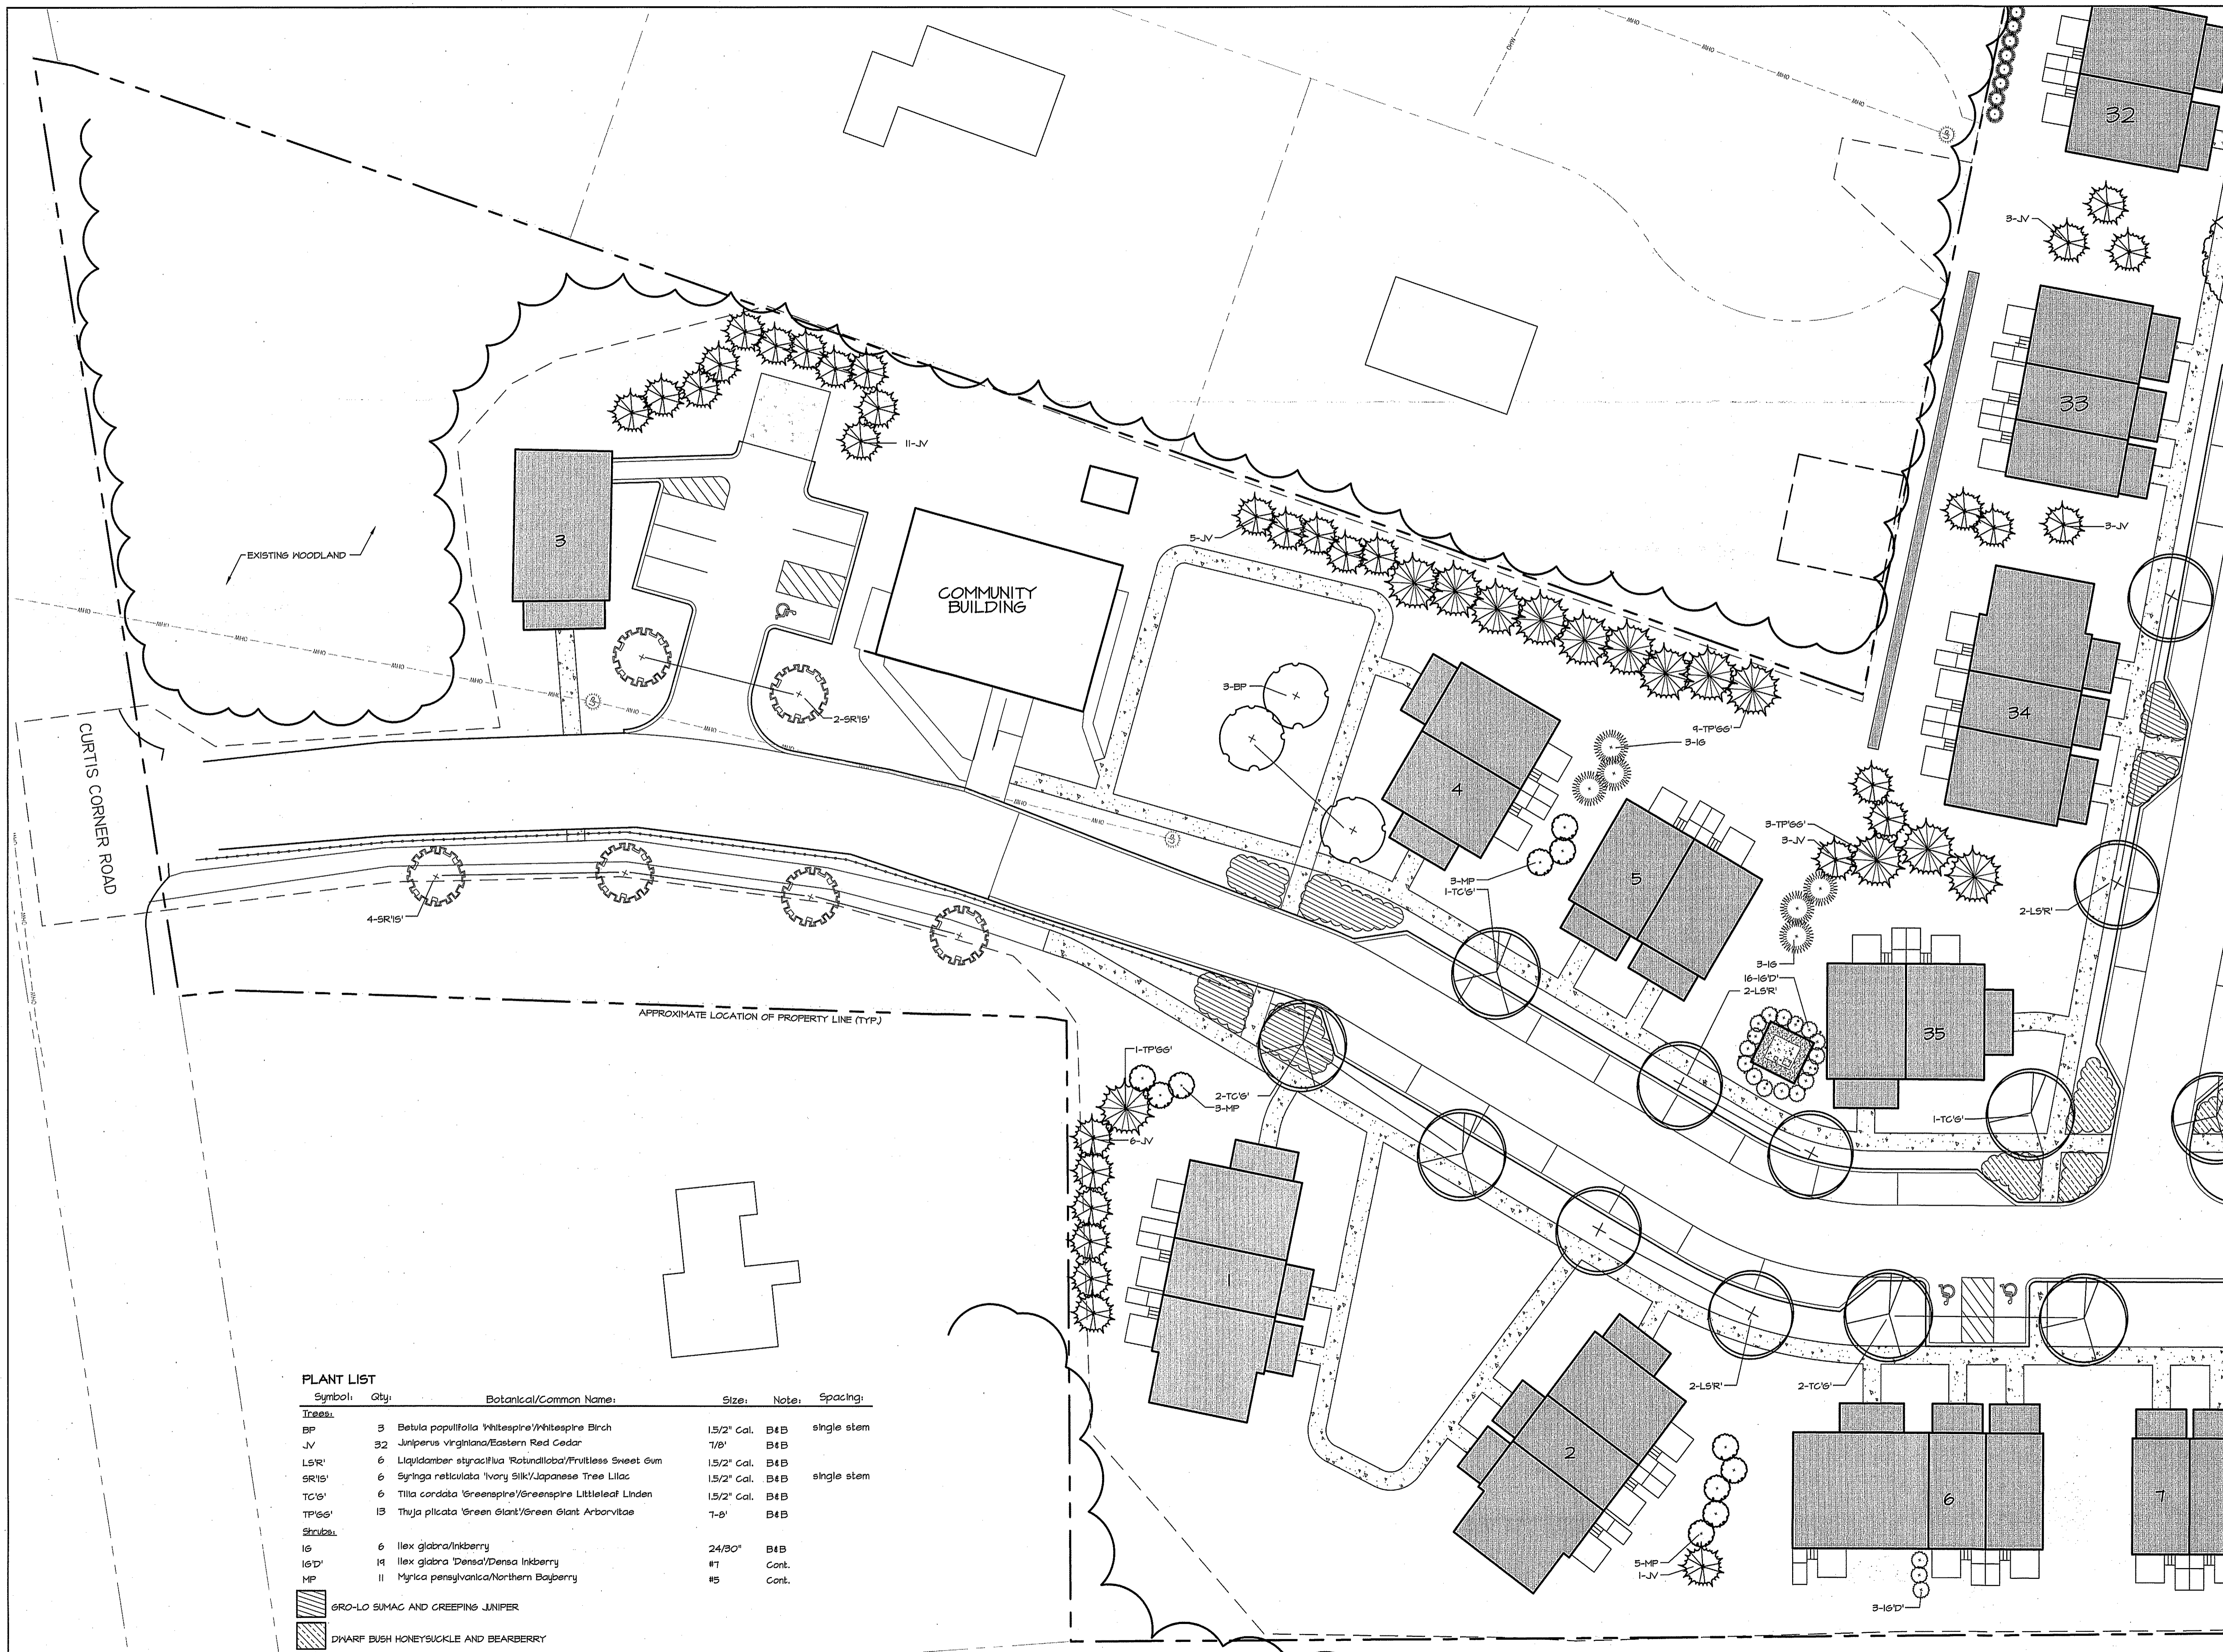


**PLANT LIST**

Symbol:	Qty:	Botanical/Common Name:	Size:	Note:	Spacing:
<b>Trees:</b>					
BP	3	Betula populifolia Whitespire/Whitespire Birch	15/2" Cal.	B4B	single stem
JV	32	Juniperus virginiana/Eastern Red Cedar	1/8"	B4B	
LSR	6	Liquidamber styraciflua 'Rotundiloba'/Fruitless Sweet Gum	1.5/2" Cal.	B4B	
SR15'	6	Syringa reticulata 'Ivory Silk'/Japanese Tree Lilac	1.5/2" Cal.	B4B	single stem
TC6'	6	Tilia cordata 'Greenspire'/Greenspire Littleleaf Linden	1.5/2" Cal.	B4B	
TP66'	13	Thuja plicata 'Green Giant'/Green Giant Arborvitae	7-8'	B4B	
<b>Shrubs:</b>					
IG	6	Ilex glabra/Inkberry	24/30"	B4B	
IG'D	14	Ilex glabra 'Densa'/Densa Inkberry	#7	Cont.	
MP	11	Myrica pensylvanica/Northern Bayberry	#5	Cont.	
[Hatched Box]	GRA-LO SUMAC AND CREEPING JUNIPER				
[Dotted Box]	DWARF BUSH HONEYSUCKLE AND BEARBERRY				

THIS DRAWING IS THE  
PROPERTY OF THE  
LANDSCAPE ARCHITECT.  
ANY UNAUTHORIZED  
USE OR REPRODUCTION  
WITHOUT THE ARCHITECT'S  
PERMISSION IS  
PROHIBITED.

THESE PLANS ARE FOR  
PERMITTING ONLY

REVISIONS:	DESCRIPTION
NO. DATE	

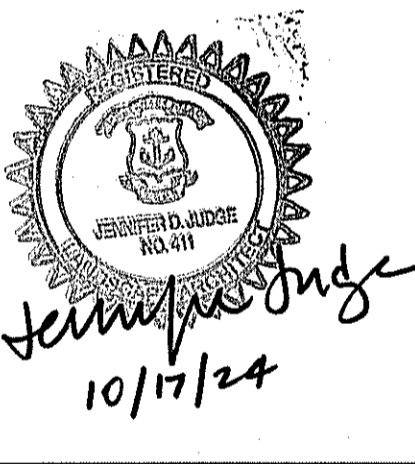

**LANDSCAPE PLAN**  
CHAMPAGNE HEIGHTS  
PRELIMINARY PLAN SUBMISSION  
PREPARED FOR:  
SKHA SERVICES & DEVELOPMENT CORPORATION  
364 CURTIS CORNER ROAD  
SOUTH KINGSTOWN RI





