


OBSERVED UNDERSTORY SPECIES THAT ARE DESIRABLE FOR NATURAL BUFFER DEVELOPMENT ARE NOTATED WITH A CIRCLE INDICATING APPROXIMATE SIZE AND LOCATION. SPECIES IDENTIFICATION IS WRITTEN ON DIAGONAL.

INFILL PLANT SELECTION - WHITE PINE (PINUS STROBUS)
 WHEN WHITE PINE REACHES A HEIGHT OF 13'-20' IT'S LOWER BRANCHES BEGIN TO THIN OUT AND DIE. BY THEN, THE REST OF THE UNDERSTORY WILL HAVE FILLED IN.

+ PROPOSED INFILL TREE - WHITE PINE (APPROXIMATE LOCATION)
 ◊ INFILL STAKE MARKER

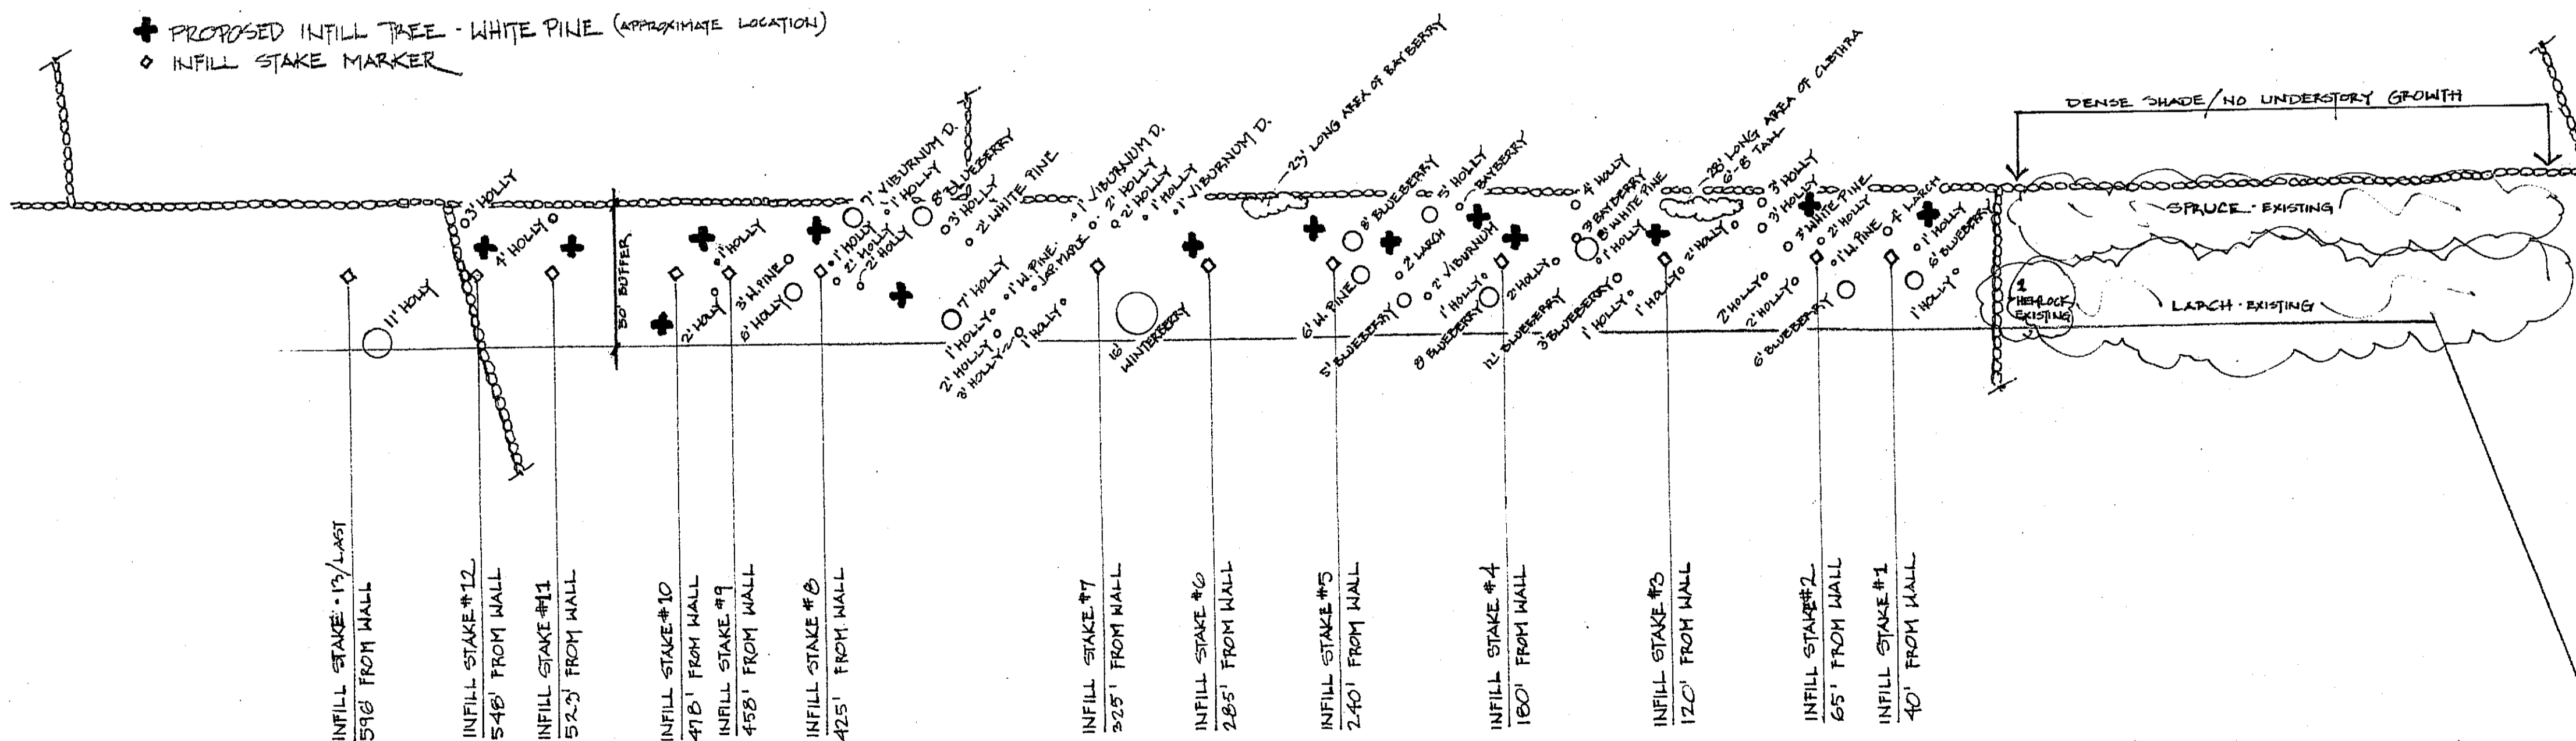

NORTHERN PERIMETER BUFFER

NORTH WOODS SUBDIVISION

SOUTH KINGSTOWN, RI

KURT VAN DEXTER, REG. LANDSCAPE ARCHITECT

SCALE: 1" = 40'-0" JUNE 2020